



Nr.	Pronestor Navn	Lokale Type	Syllabus	Normal Drift	Kommentar
1	Forside				
2	B302-H000NOE	Holdområde	45	28	
3	B302-H000NV	Holdområde	45	28	
4	B302-H000SOE	Holdområde	46	28	
5	B302-H006	Holdlokale	X	32	
6	B302-H000SV	Holdområde	46	28	
7	B302-H004	Holdlokale	X	32	
8	B302-H100NOE	Holdområde	45	34	
9	B302-H100NV	Holdområde	45	30	
10	B302-H100SOE	Holdområde	46	22	
11	B302-H106	Holdlokale	X	32	
12	B302-H100SV	Holdområde	46	22	
13	B302-H104	Holdlokale	X	32	

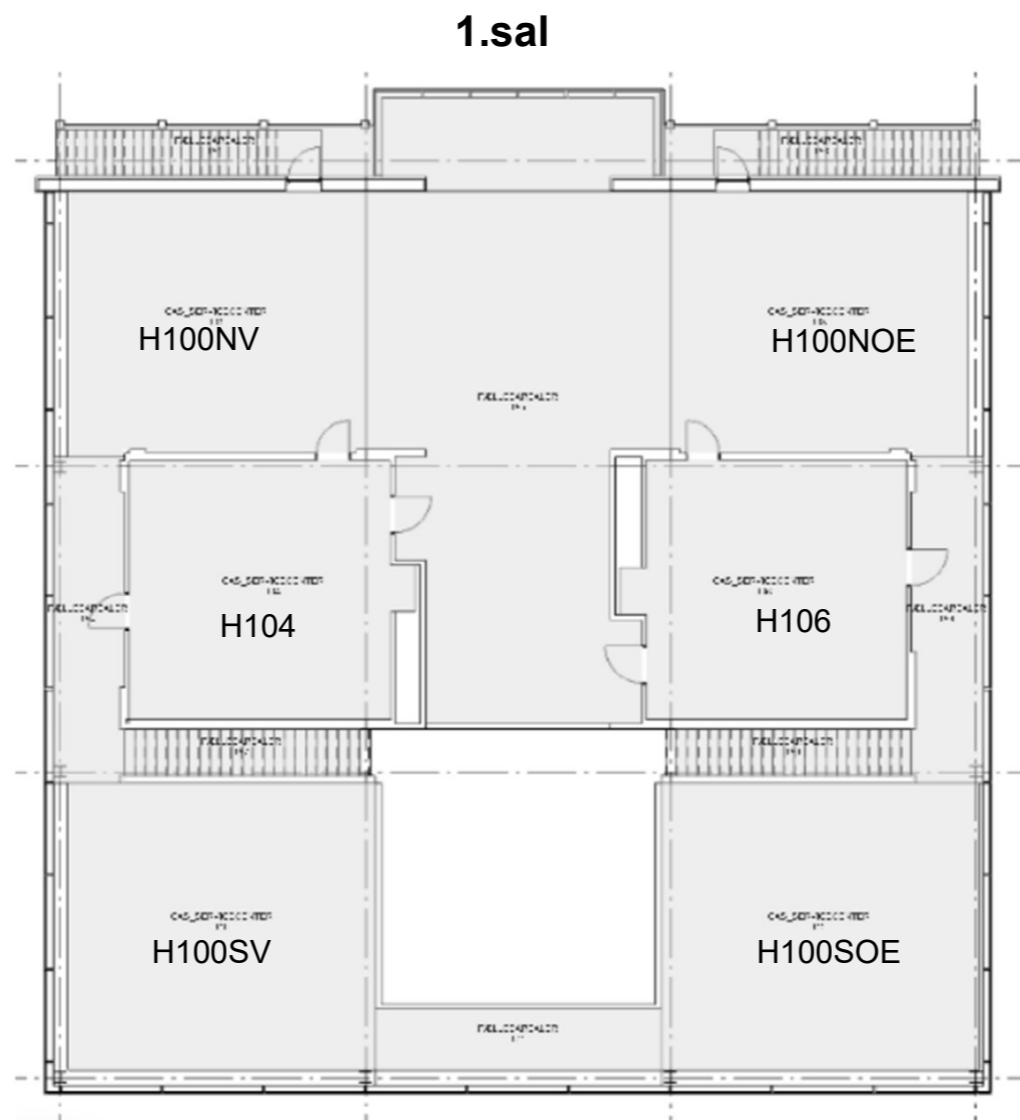


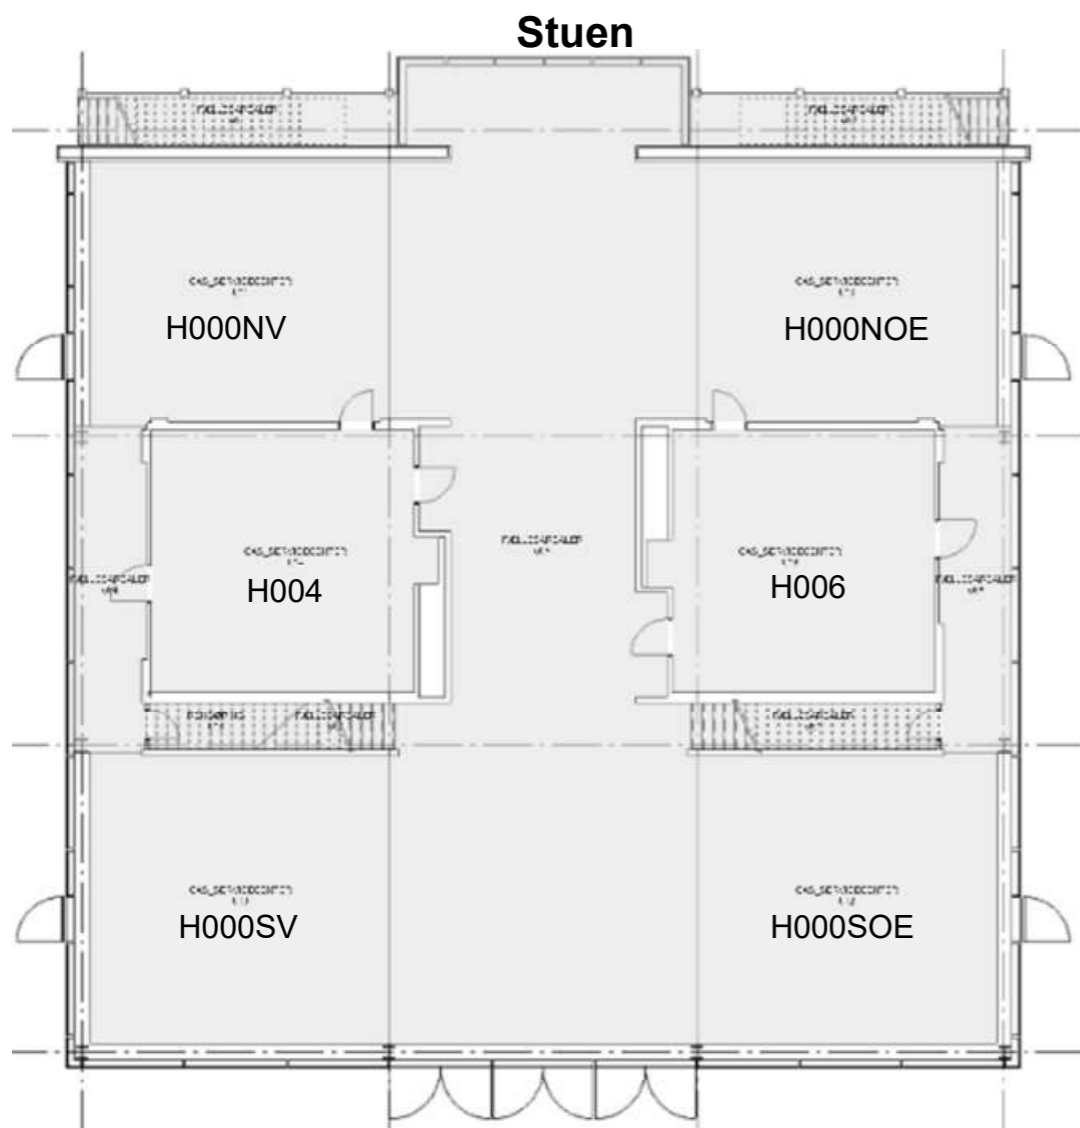

Inventaropstillingsplan - Normal drift

Matematiktorvet, Bygning 302, Holdlokale H000NOE, 2800 Kgs. Lyngby

Målestoksforhold 1:54 (A3)

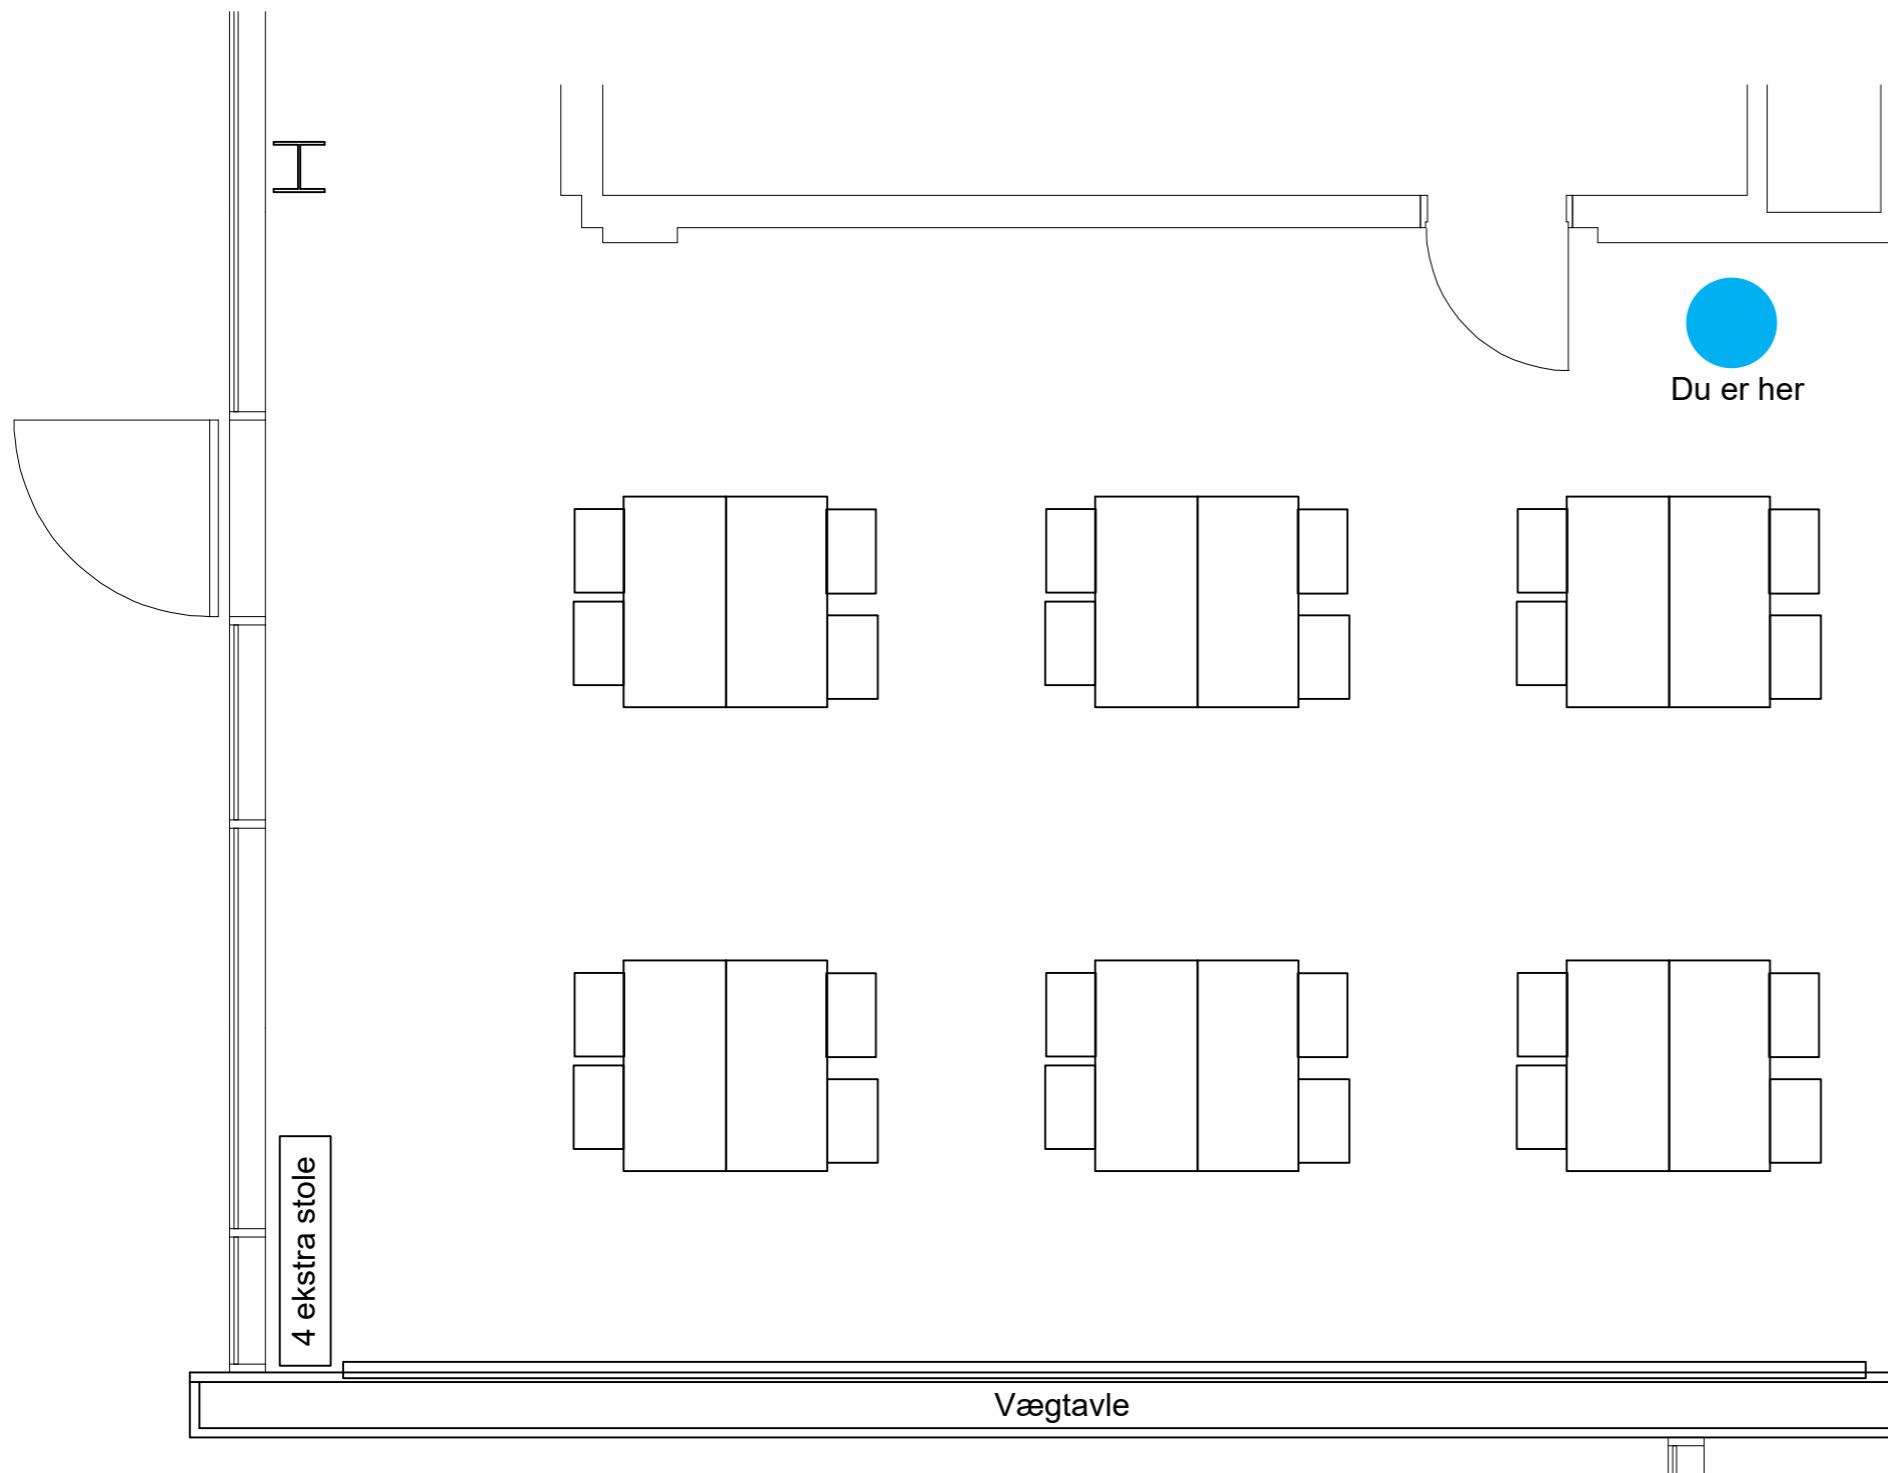

Inventaropstilling:


- 12 store borde (150 x 75 cm)
- 24 stole + 4 ekstra



Inventaropstillingsplan - Normal drift

Matematiktorvet, Bygning 302, Holdlokale H000NV, 2800 Kgs. Lyngby

Målestoksforhold 1:58 (A3)

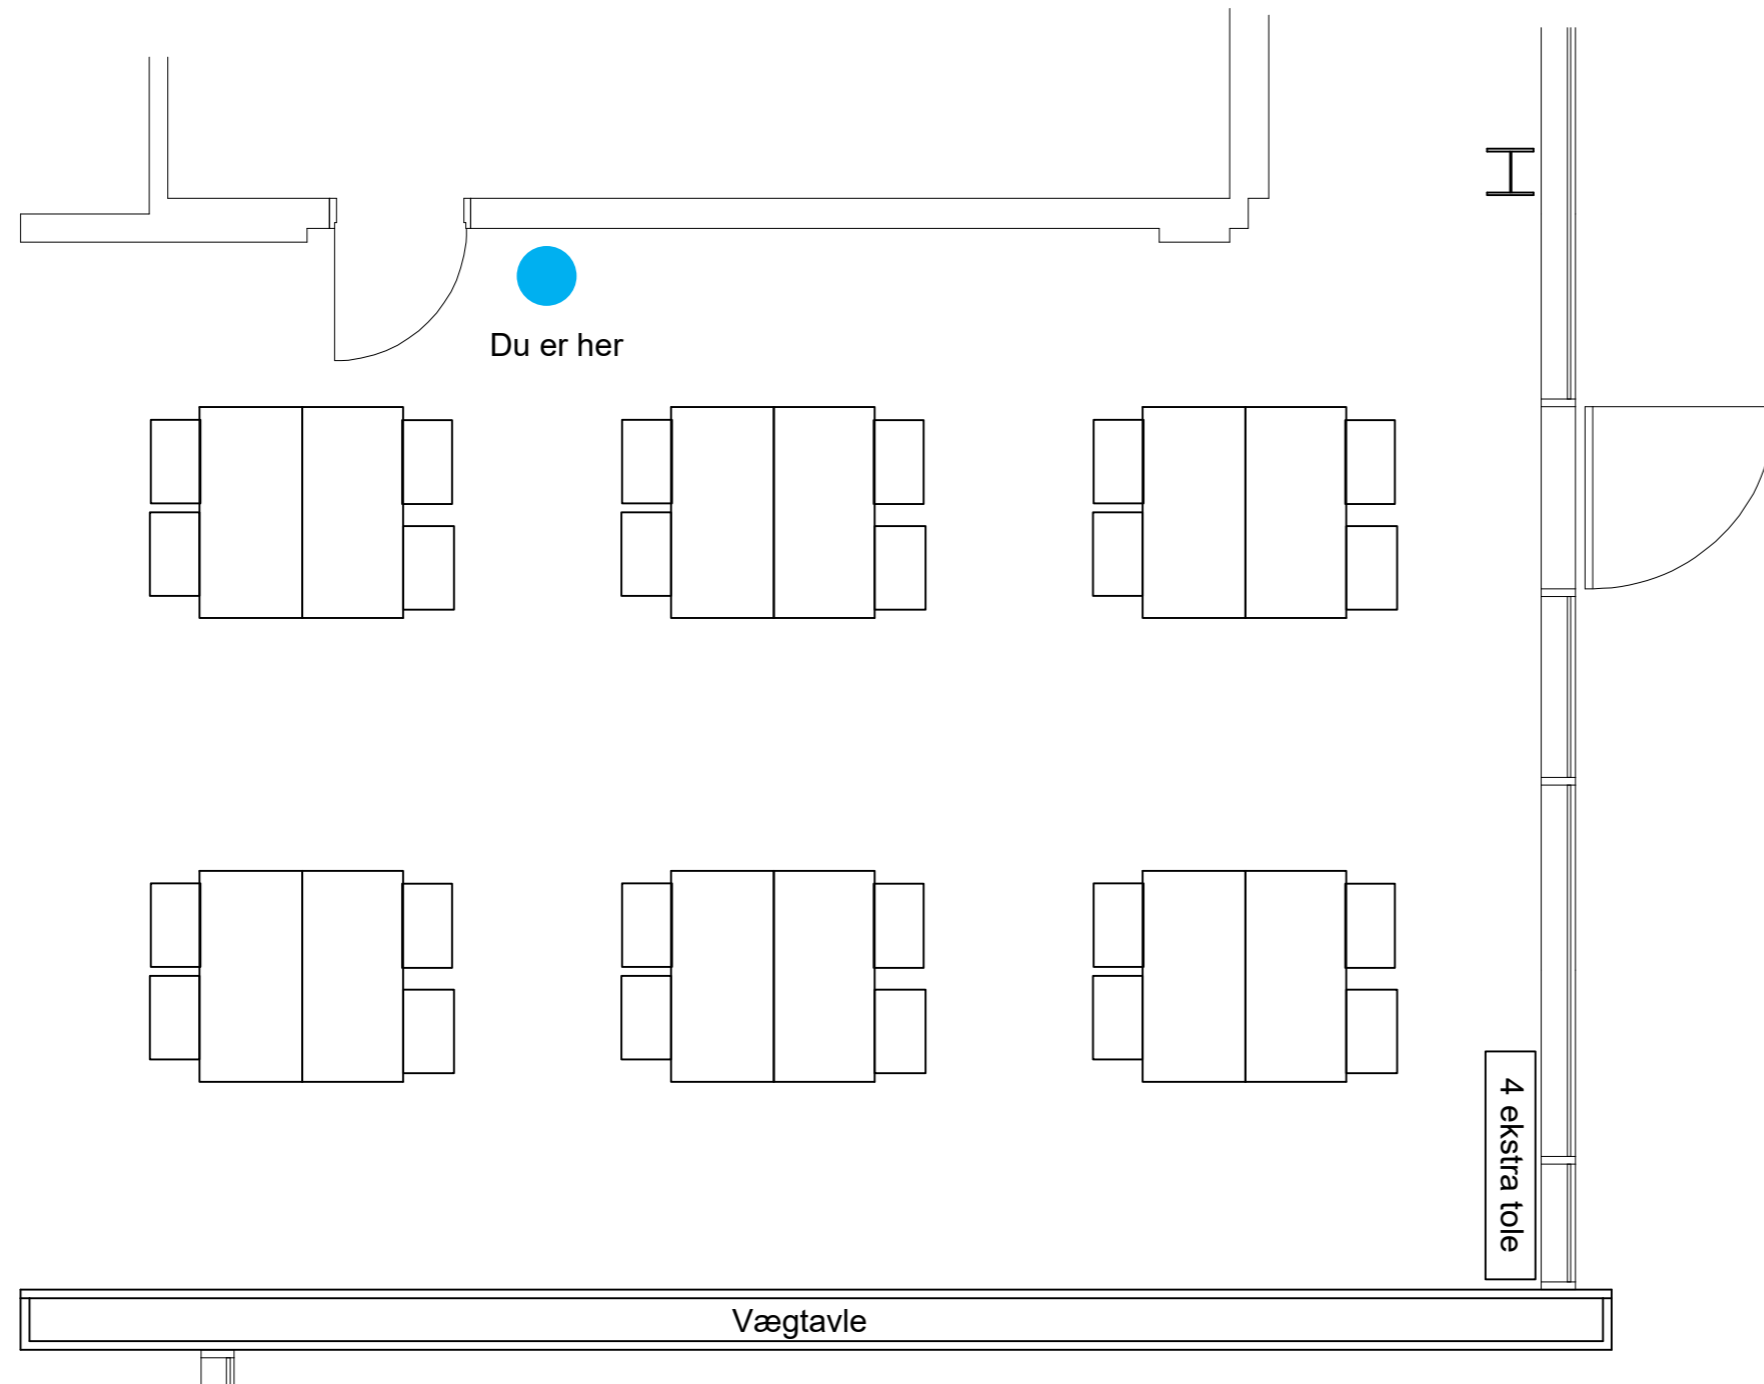

Inventaropstilling:


- 12 store borde (150 x 75 cm)
- 24 stole + 4 ekstra



Inventaropstillingsplan - Normal drift

Matematiktorvet, Bygning 302, Holdområde H000SOE, 2800 Kgs. Lyngby

Målestoksforhold 1:40 (A3)

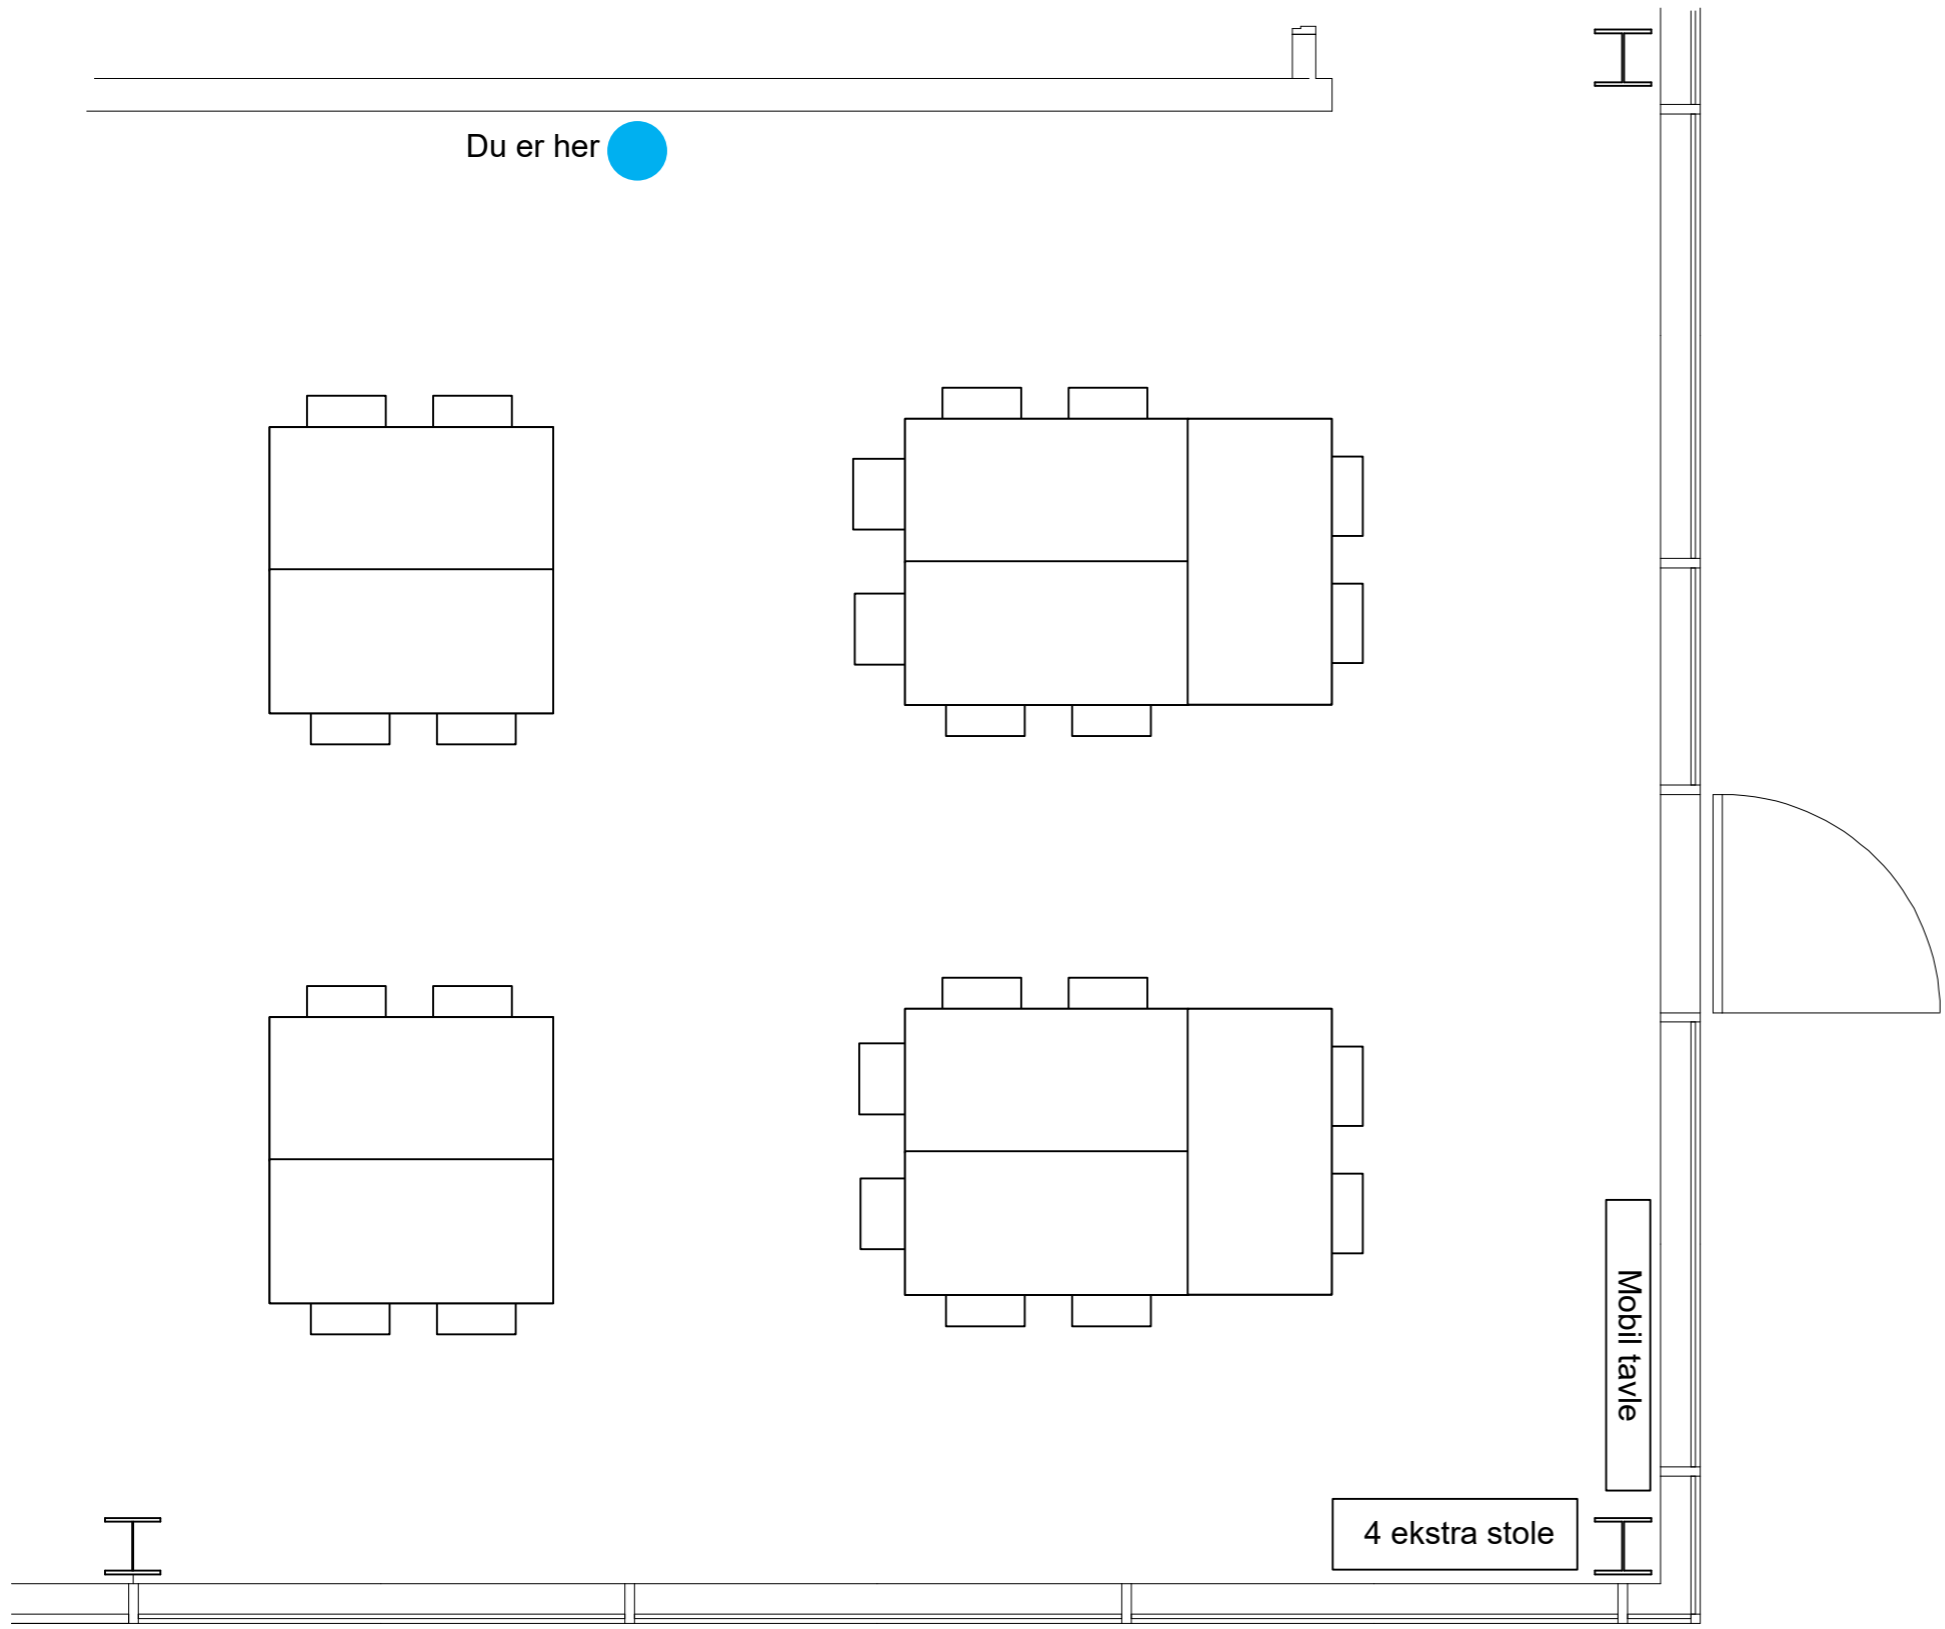

Inventaropstilling:


- 10 store borde (150 x 75 cm)
- 24 stole + 4 ekstra



Inventaropstillingsplan - Normal drift

Matematiktorvet, Bygning 302, Holdlokale H006, 2800 Kgs. Lyngby

Målestoksforhold 1:37 (A3)

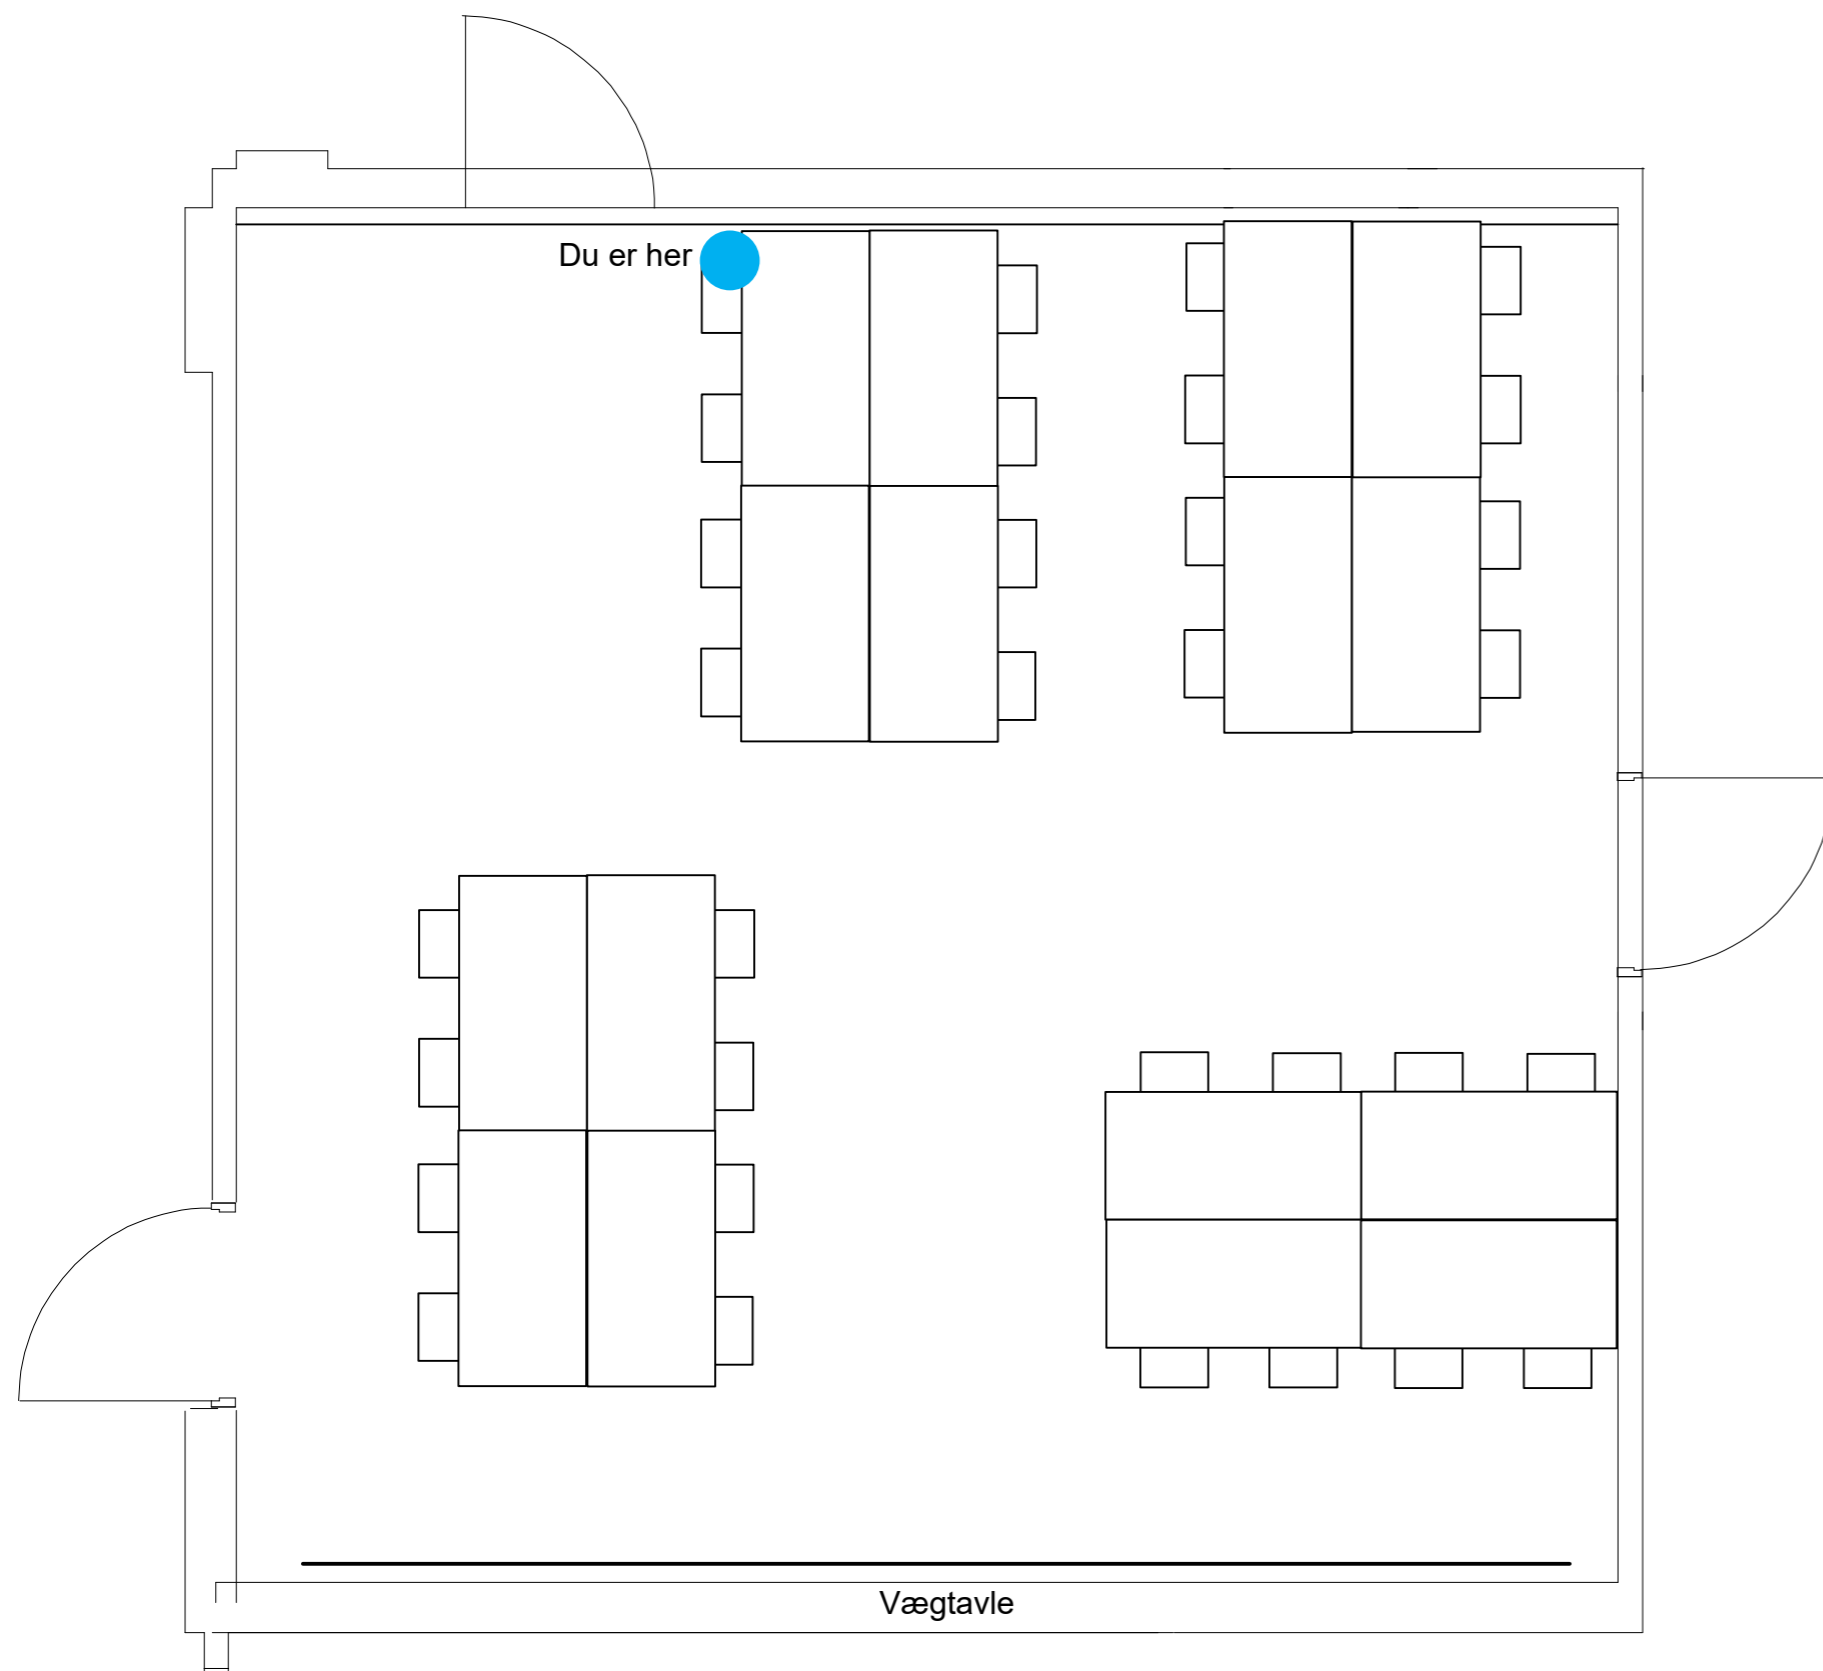

Inventaropstilling:


- 16 små borde (125 x 60 cm)
- 32 stole



Inventaropstillingsplan - Normal drift

Matematiktorvet, Bygning 302, Holdområde H000SV, 2800 Kgs. Lyngby

Målestoksforhold 1:41 (A3)

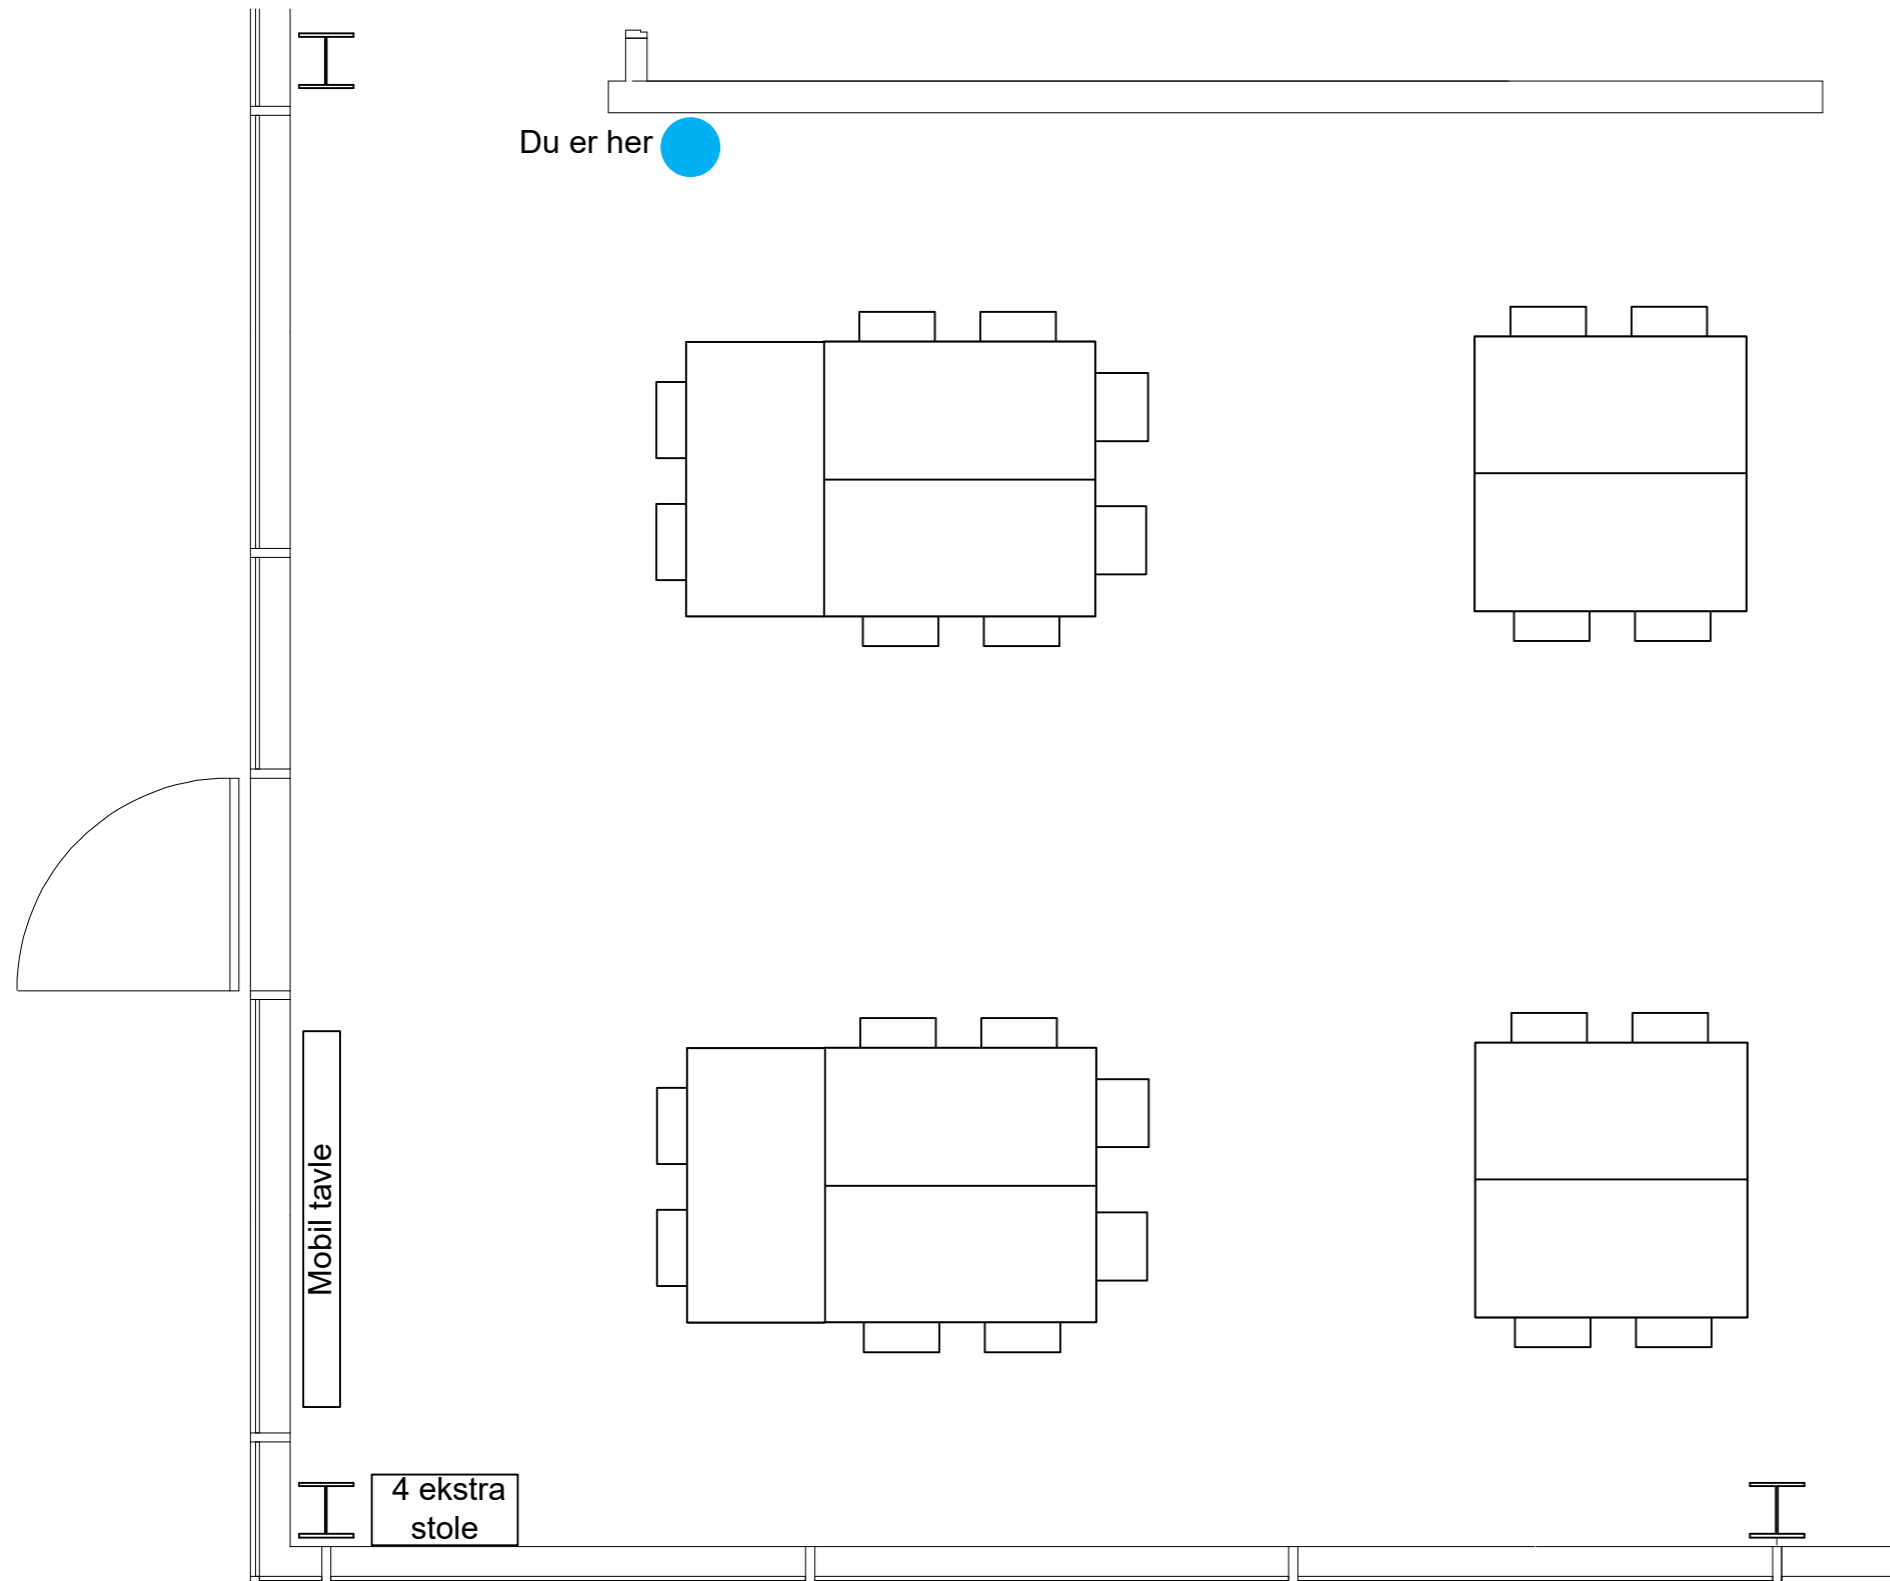

Inventaropstilling:


- 10 store borde (150 x 75 cm)
- 24 stole + 4 ekstra



Inventaropstillingsplan - Normal drift

Matematiktorvet, Bygning 302, Holdlokale H004 (Aud 92), 2800 Kgs. Lyngby

Målestoksforhold 1:37 (A3)

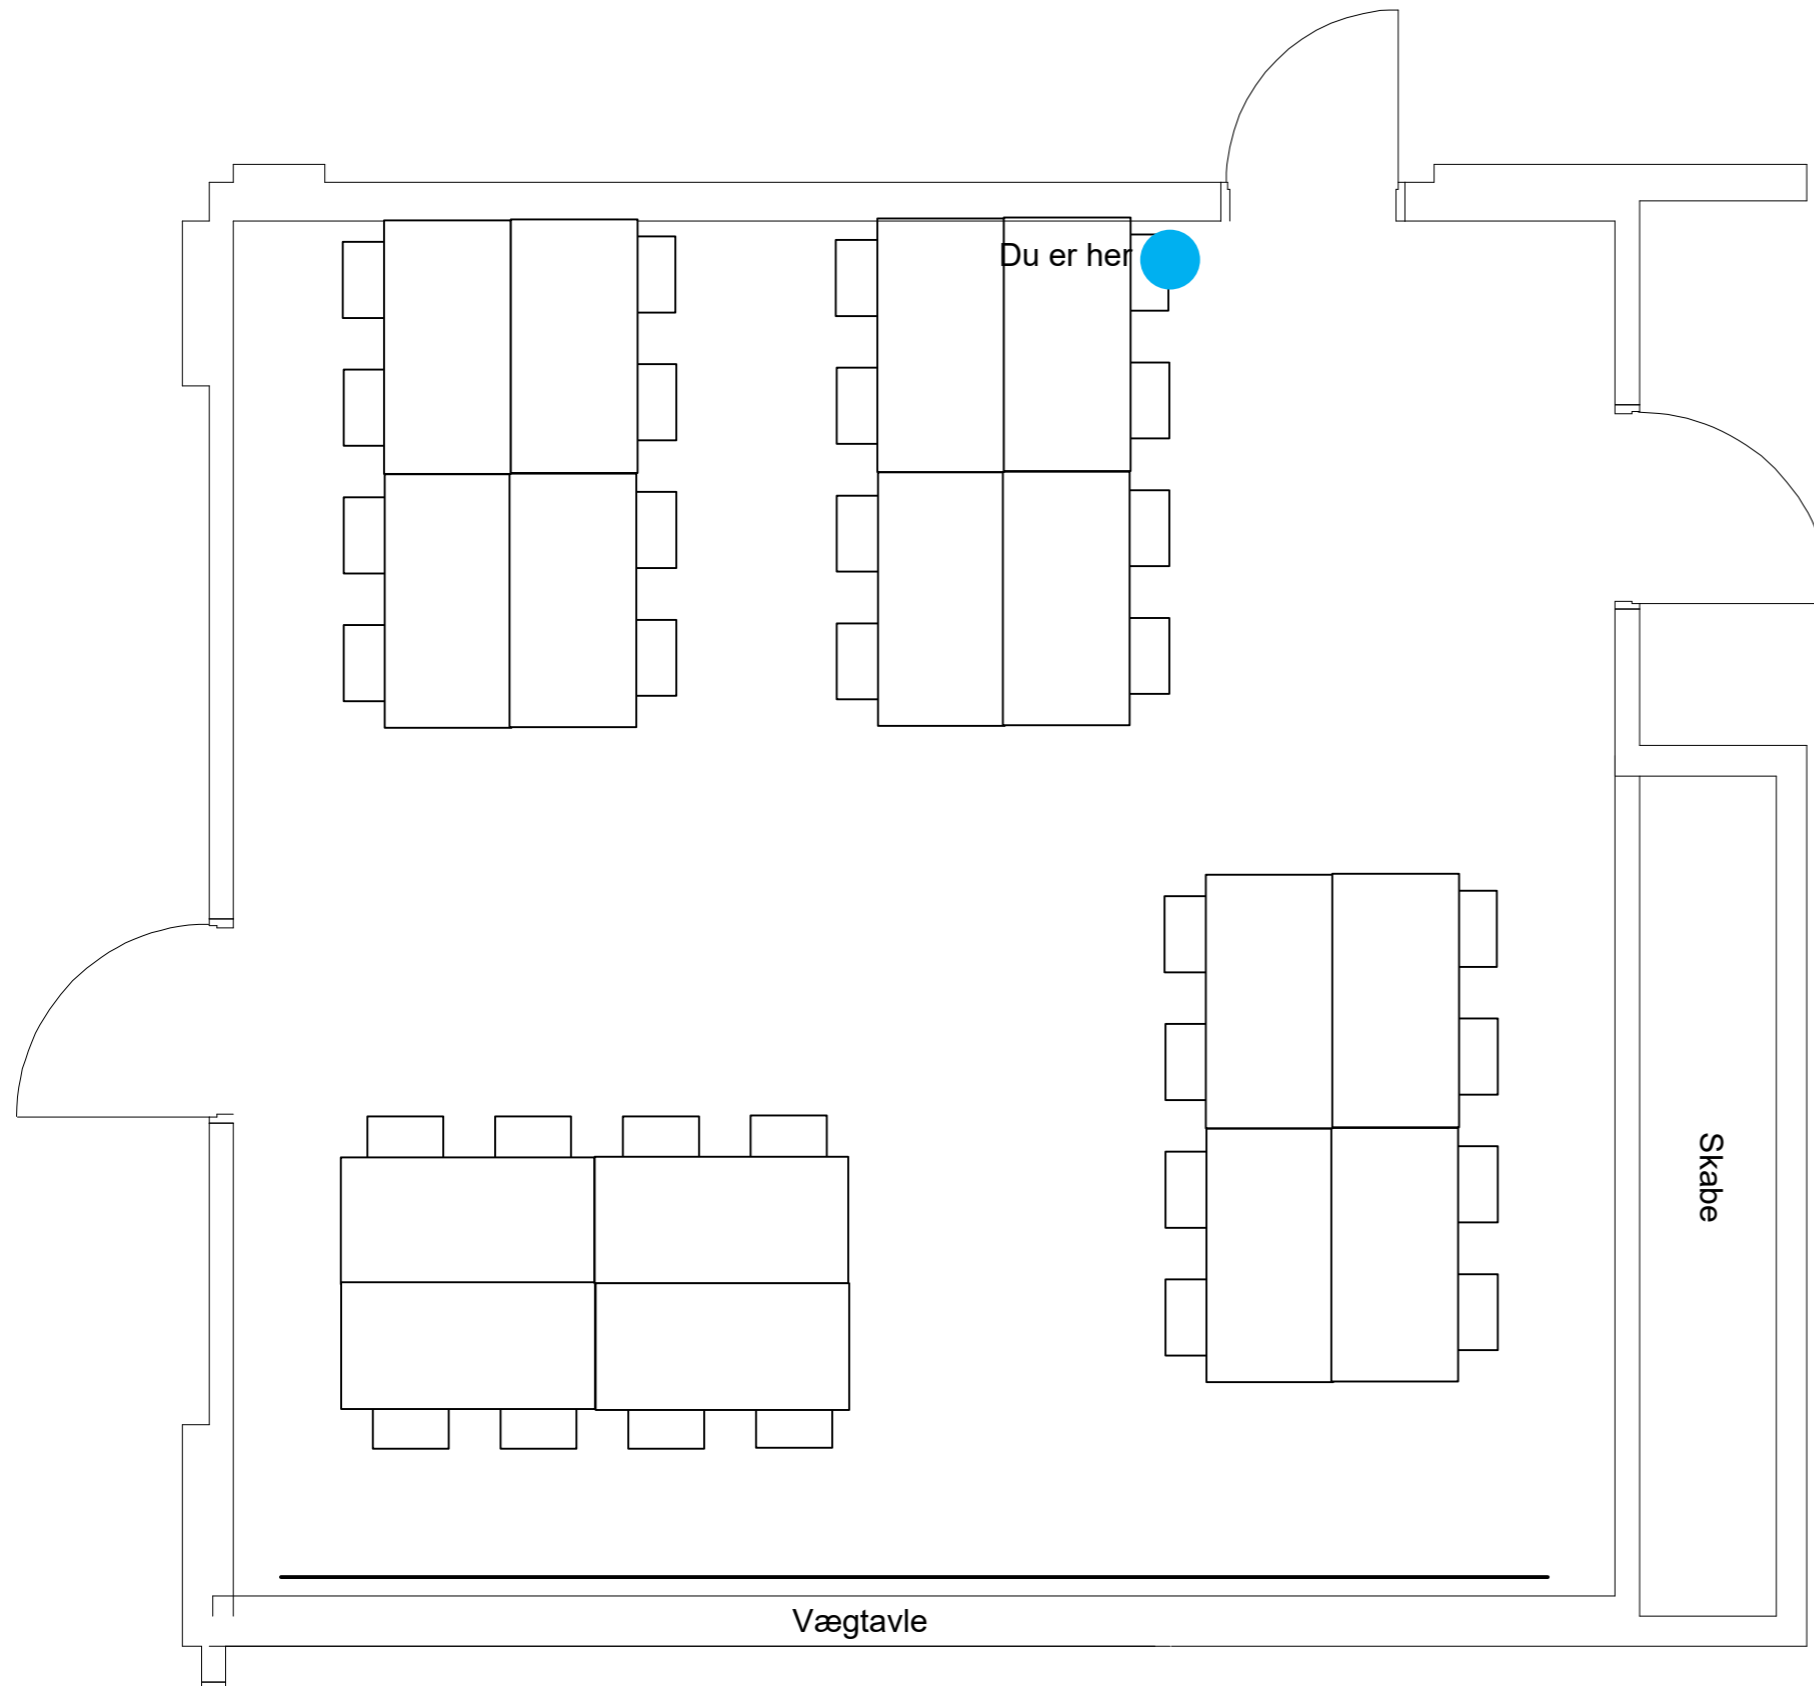

Inventaropstilling:


- 16 små borde (60 x 125 cm)
- 32 stole



Inventaropstillingsplan - Normal drift

Matematiktorvet, Bygning 302, Holdlokale H100NOE, 2800 Kgs. Lyngby

Målestoksforhold: 1:51 (A3)

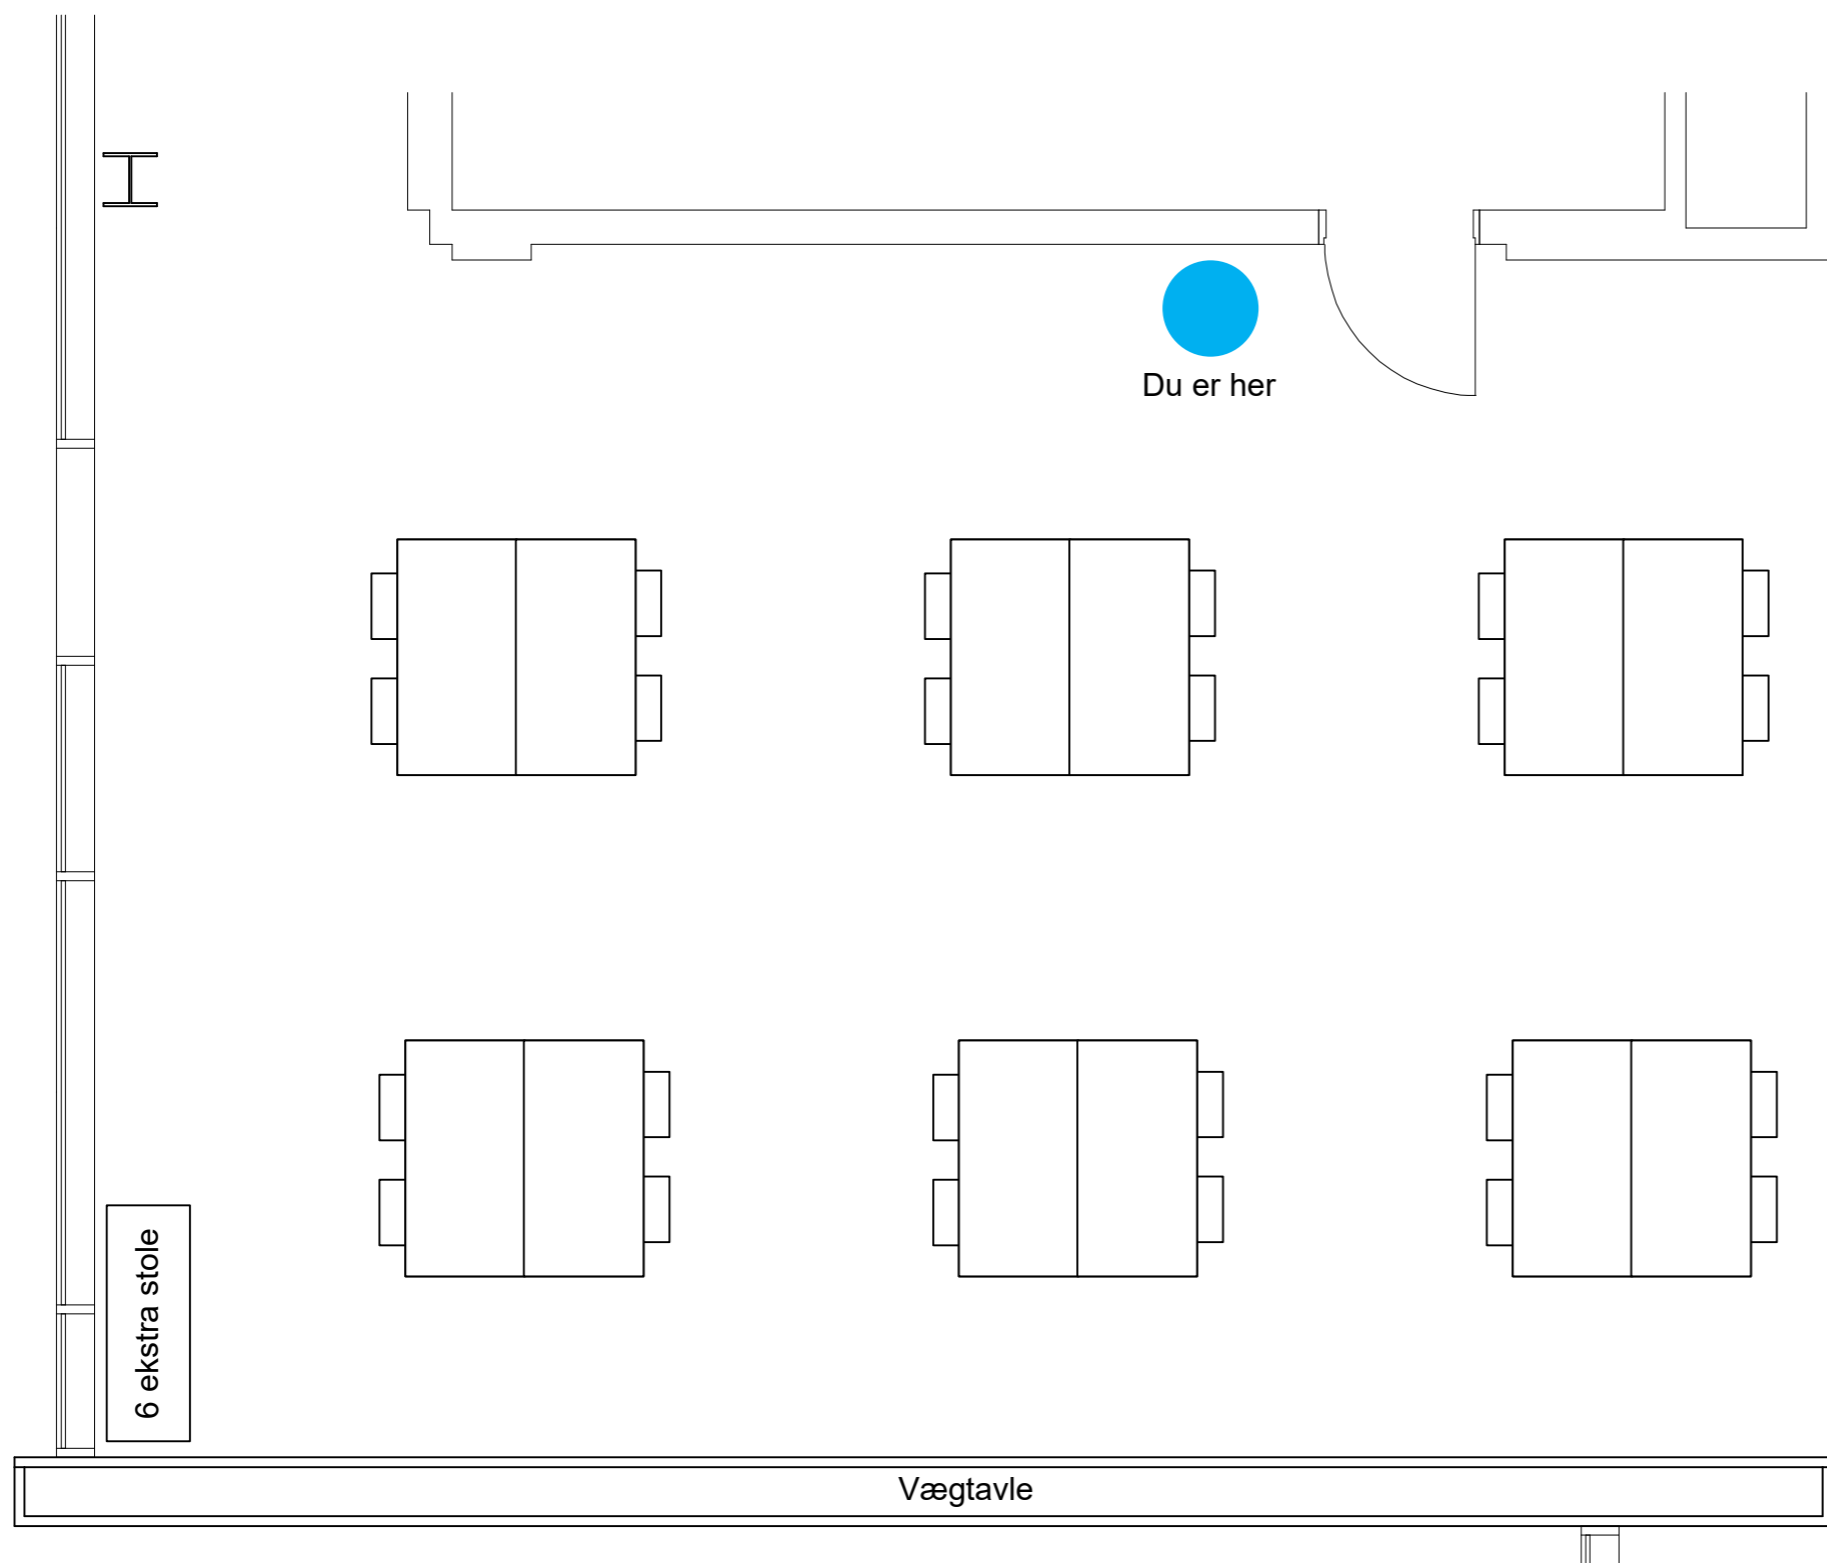

Inventaropstilling:


- 14 store borde (75 x 150 cm)
- 28 stole + 6 ekstra



Inventaropstillingsplan - Normal drift

Matematiktorvet, Bygning 302, Holdlokale H100NV, 2800 Kgs. Lyngby

Målestoksforhold 1:52 (A3)

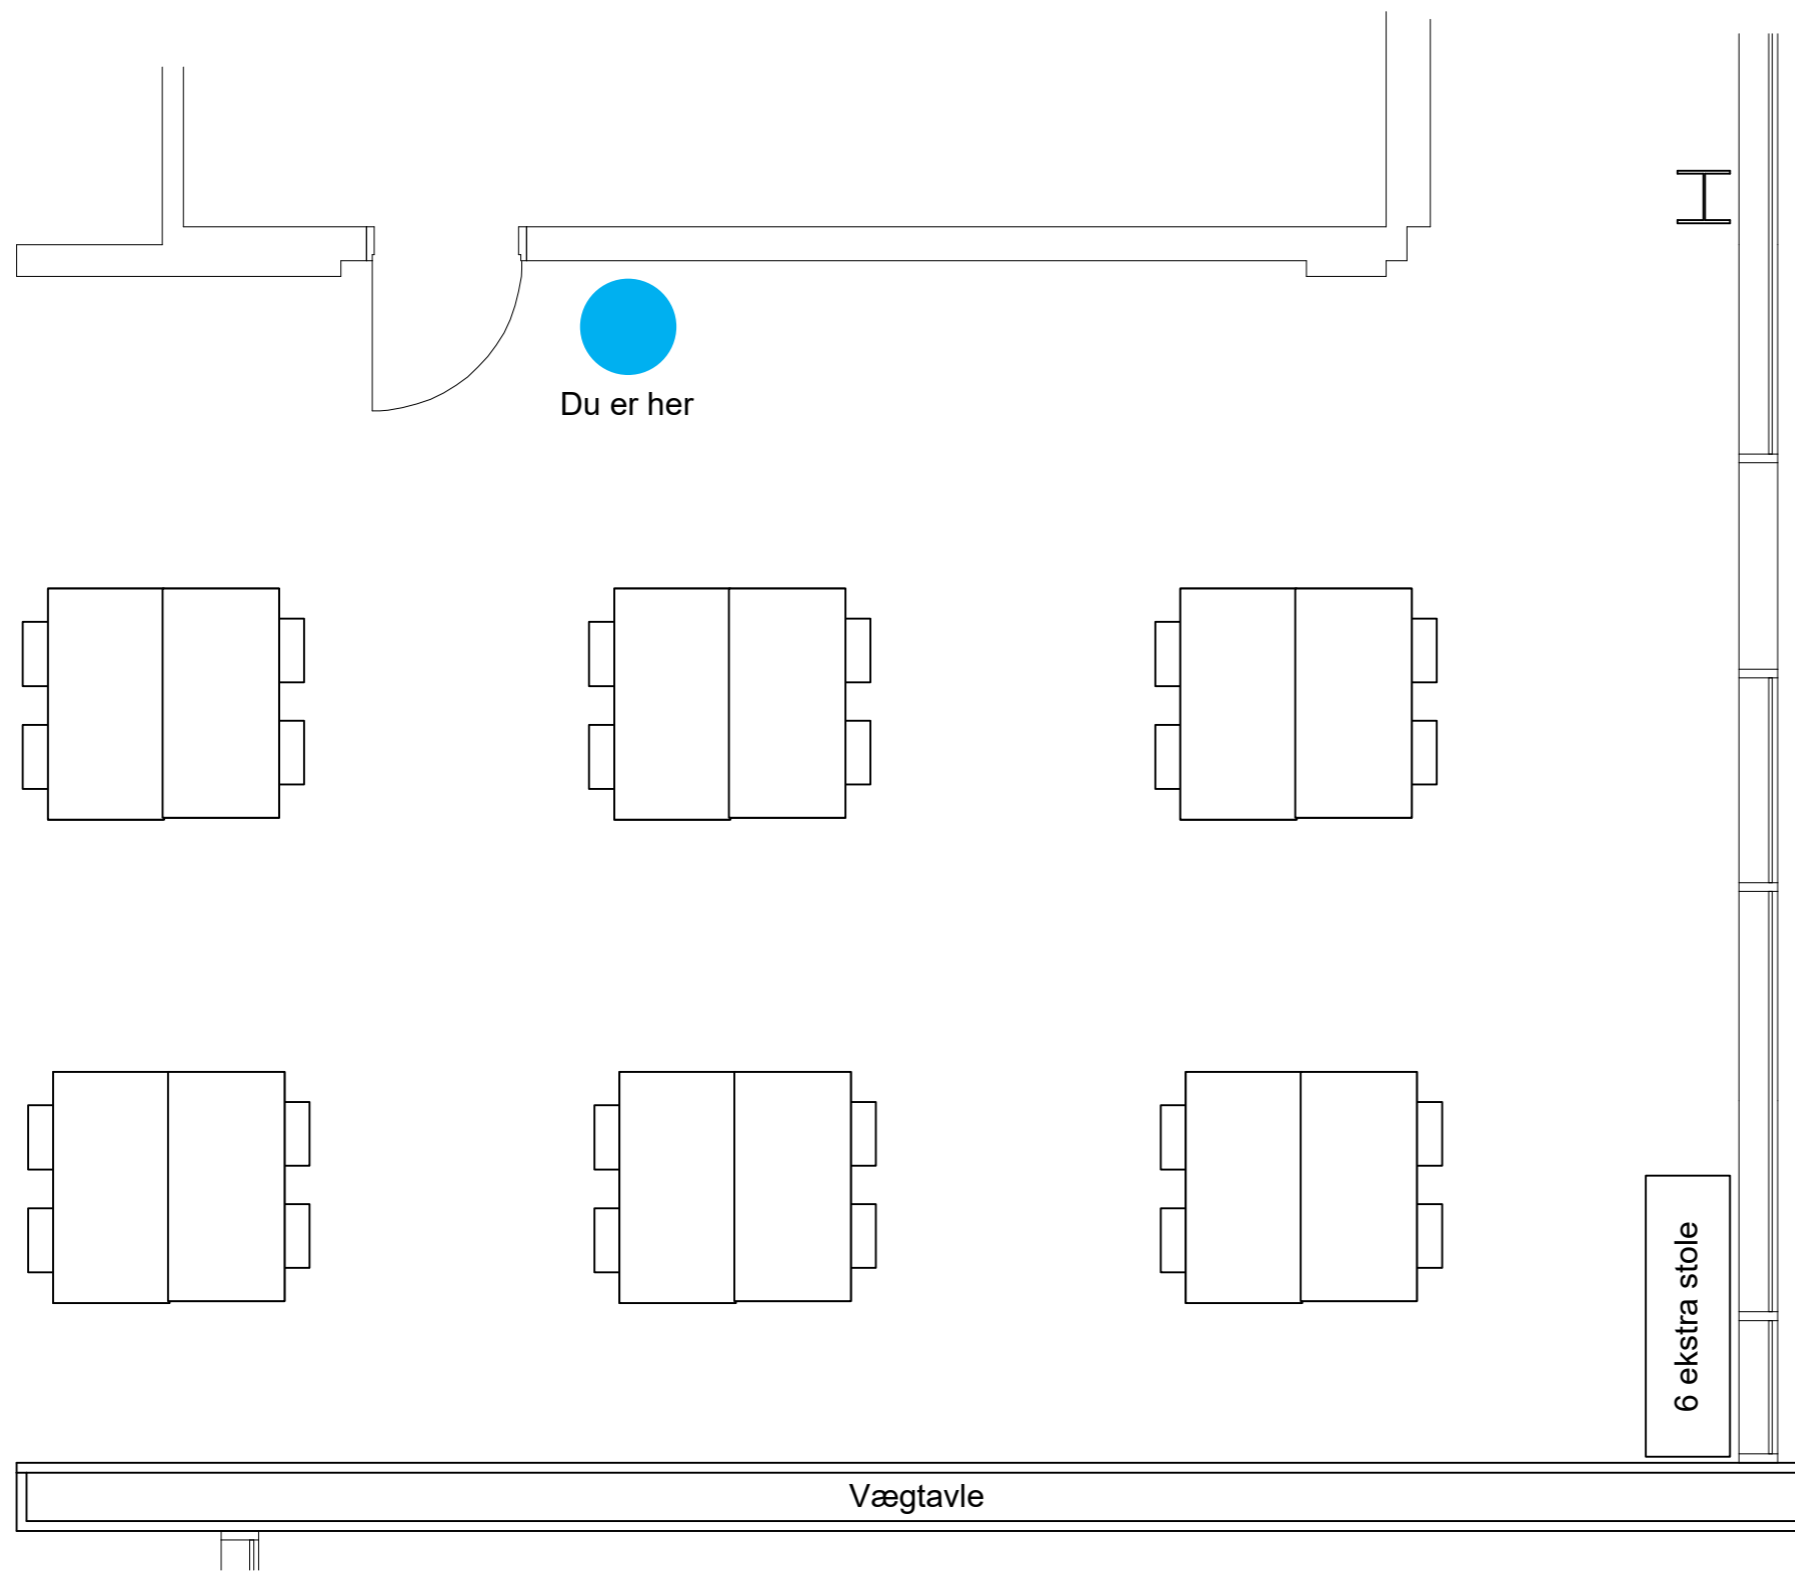

Inventaropstilling:

- 12 borde (75 x 150 cm)
- 24 stole + 6 ekstra




Inventaropstillingsplan - Normal drift

Matematiktorvet, Bygning 302, Holdområde H100SOE, 2800 Kgs. Lyngby

Målestoksforhold 1:41 (A3)

Du er her 

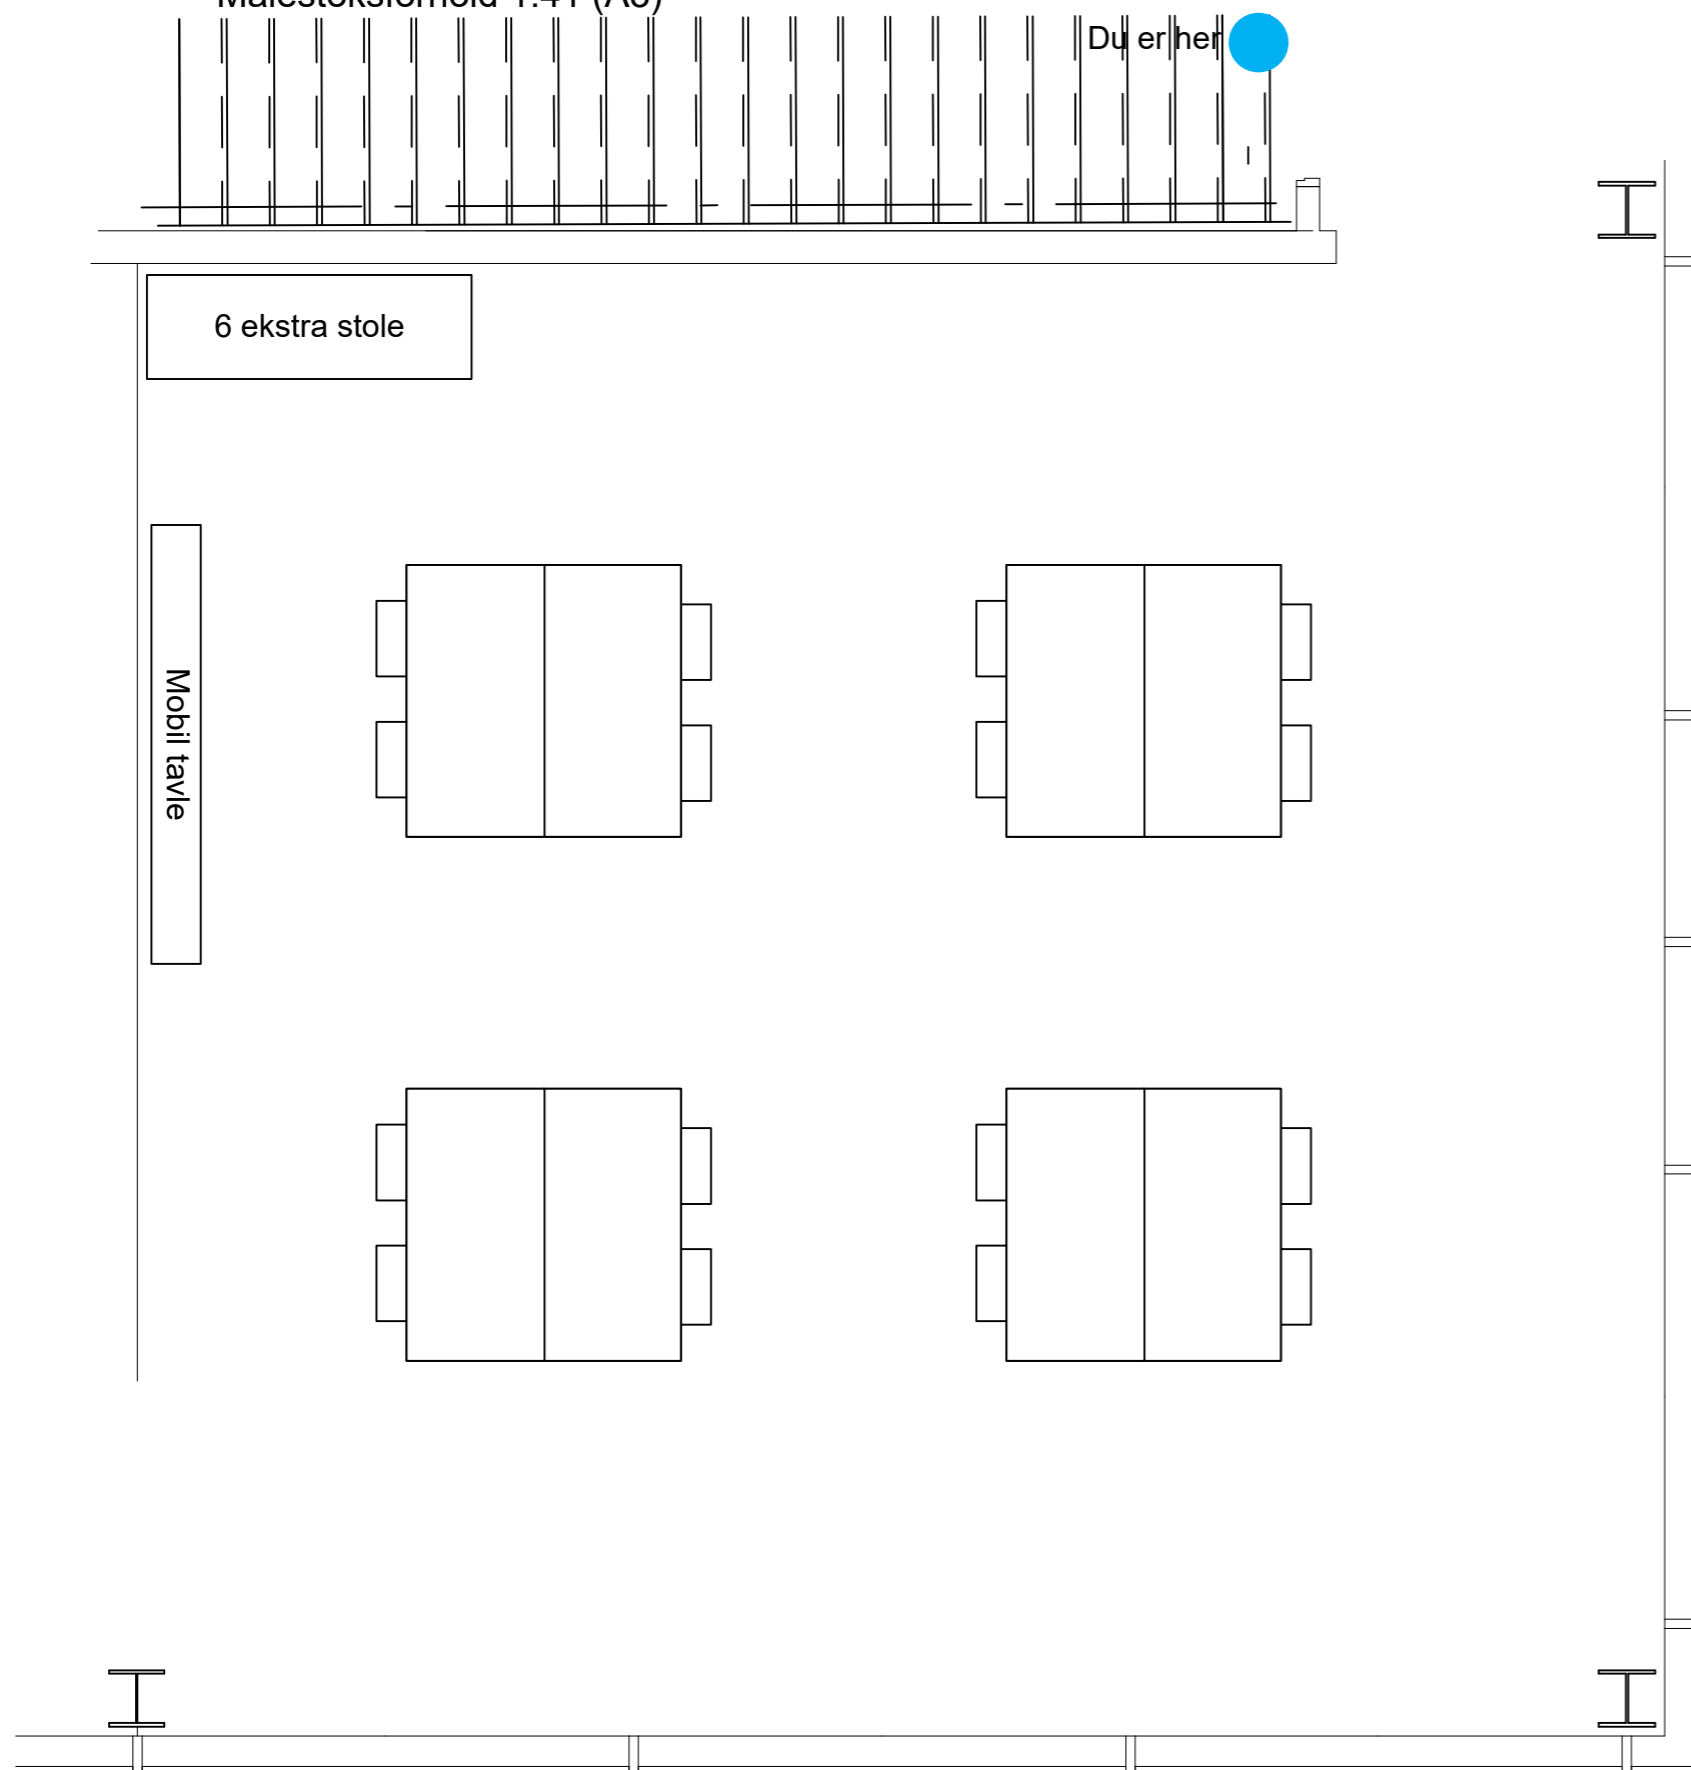

Inventaropstilling:


- 8 store borde (150 x 75 cm)
- 16 + 6 stole



Inventaropstillingsplan - Normal drift

Matematiktorvet, Bygning 302, Holdlokale H106 (Aud. 95), 2800 Kgs. Lyngby

Målestoksforhold 1:37 (A3)

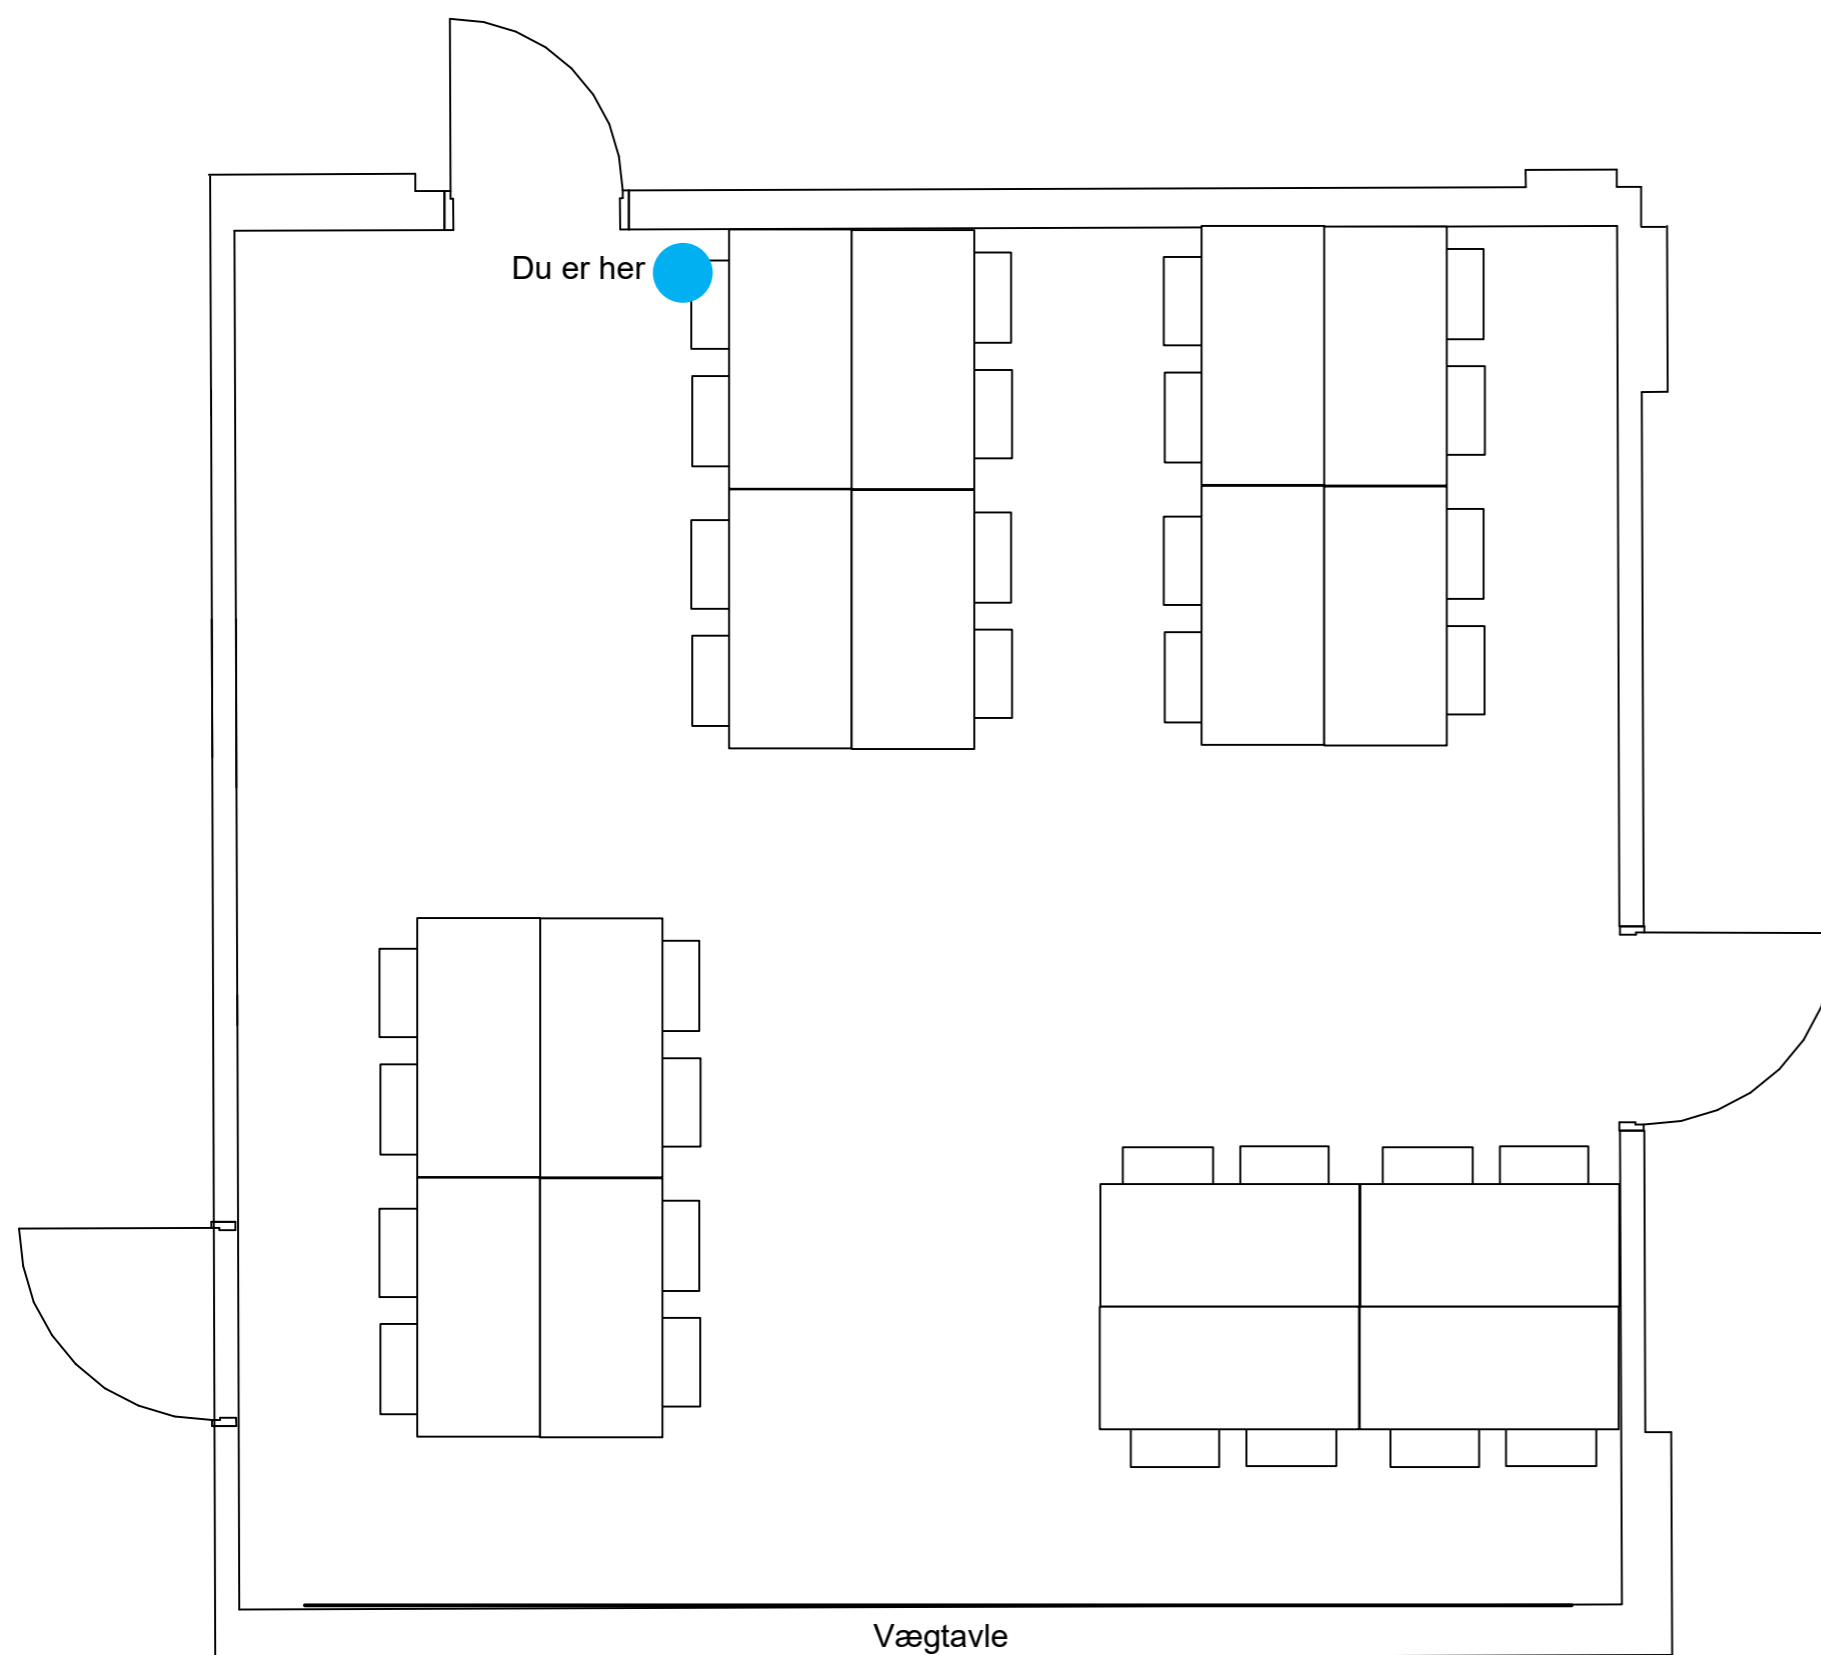

Inventaropstilling:


- 16 små borde (125 x 60 cm)
- 32 stole



Inventaropstillingsplan - Normal drift

Matematiktorvet, Bygning 302, Holdområde H100SV, 2800 Kgs. Lyngby

Målestoksforhold 1:42 (A3)

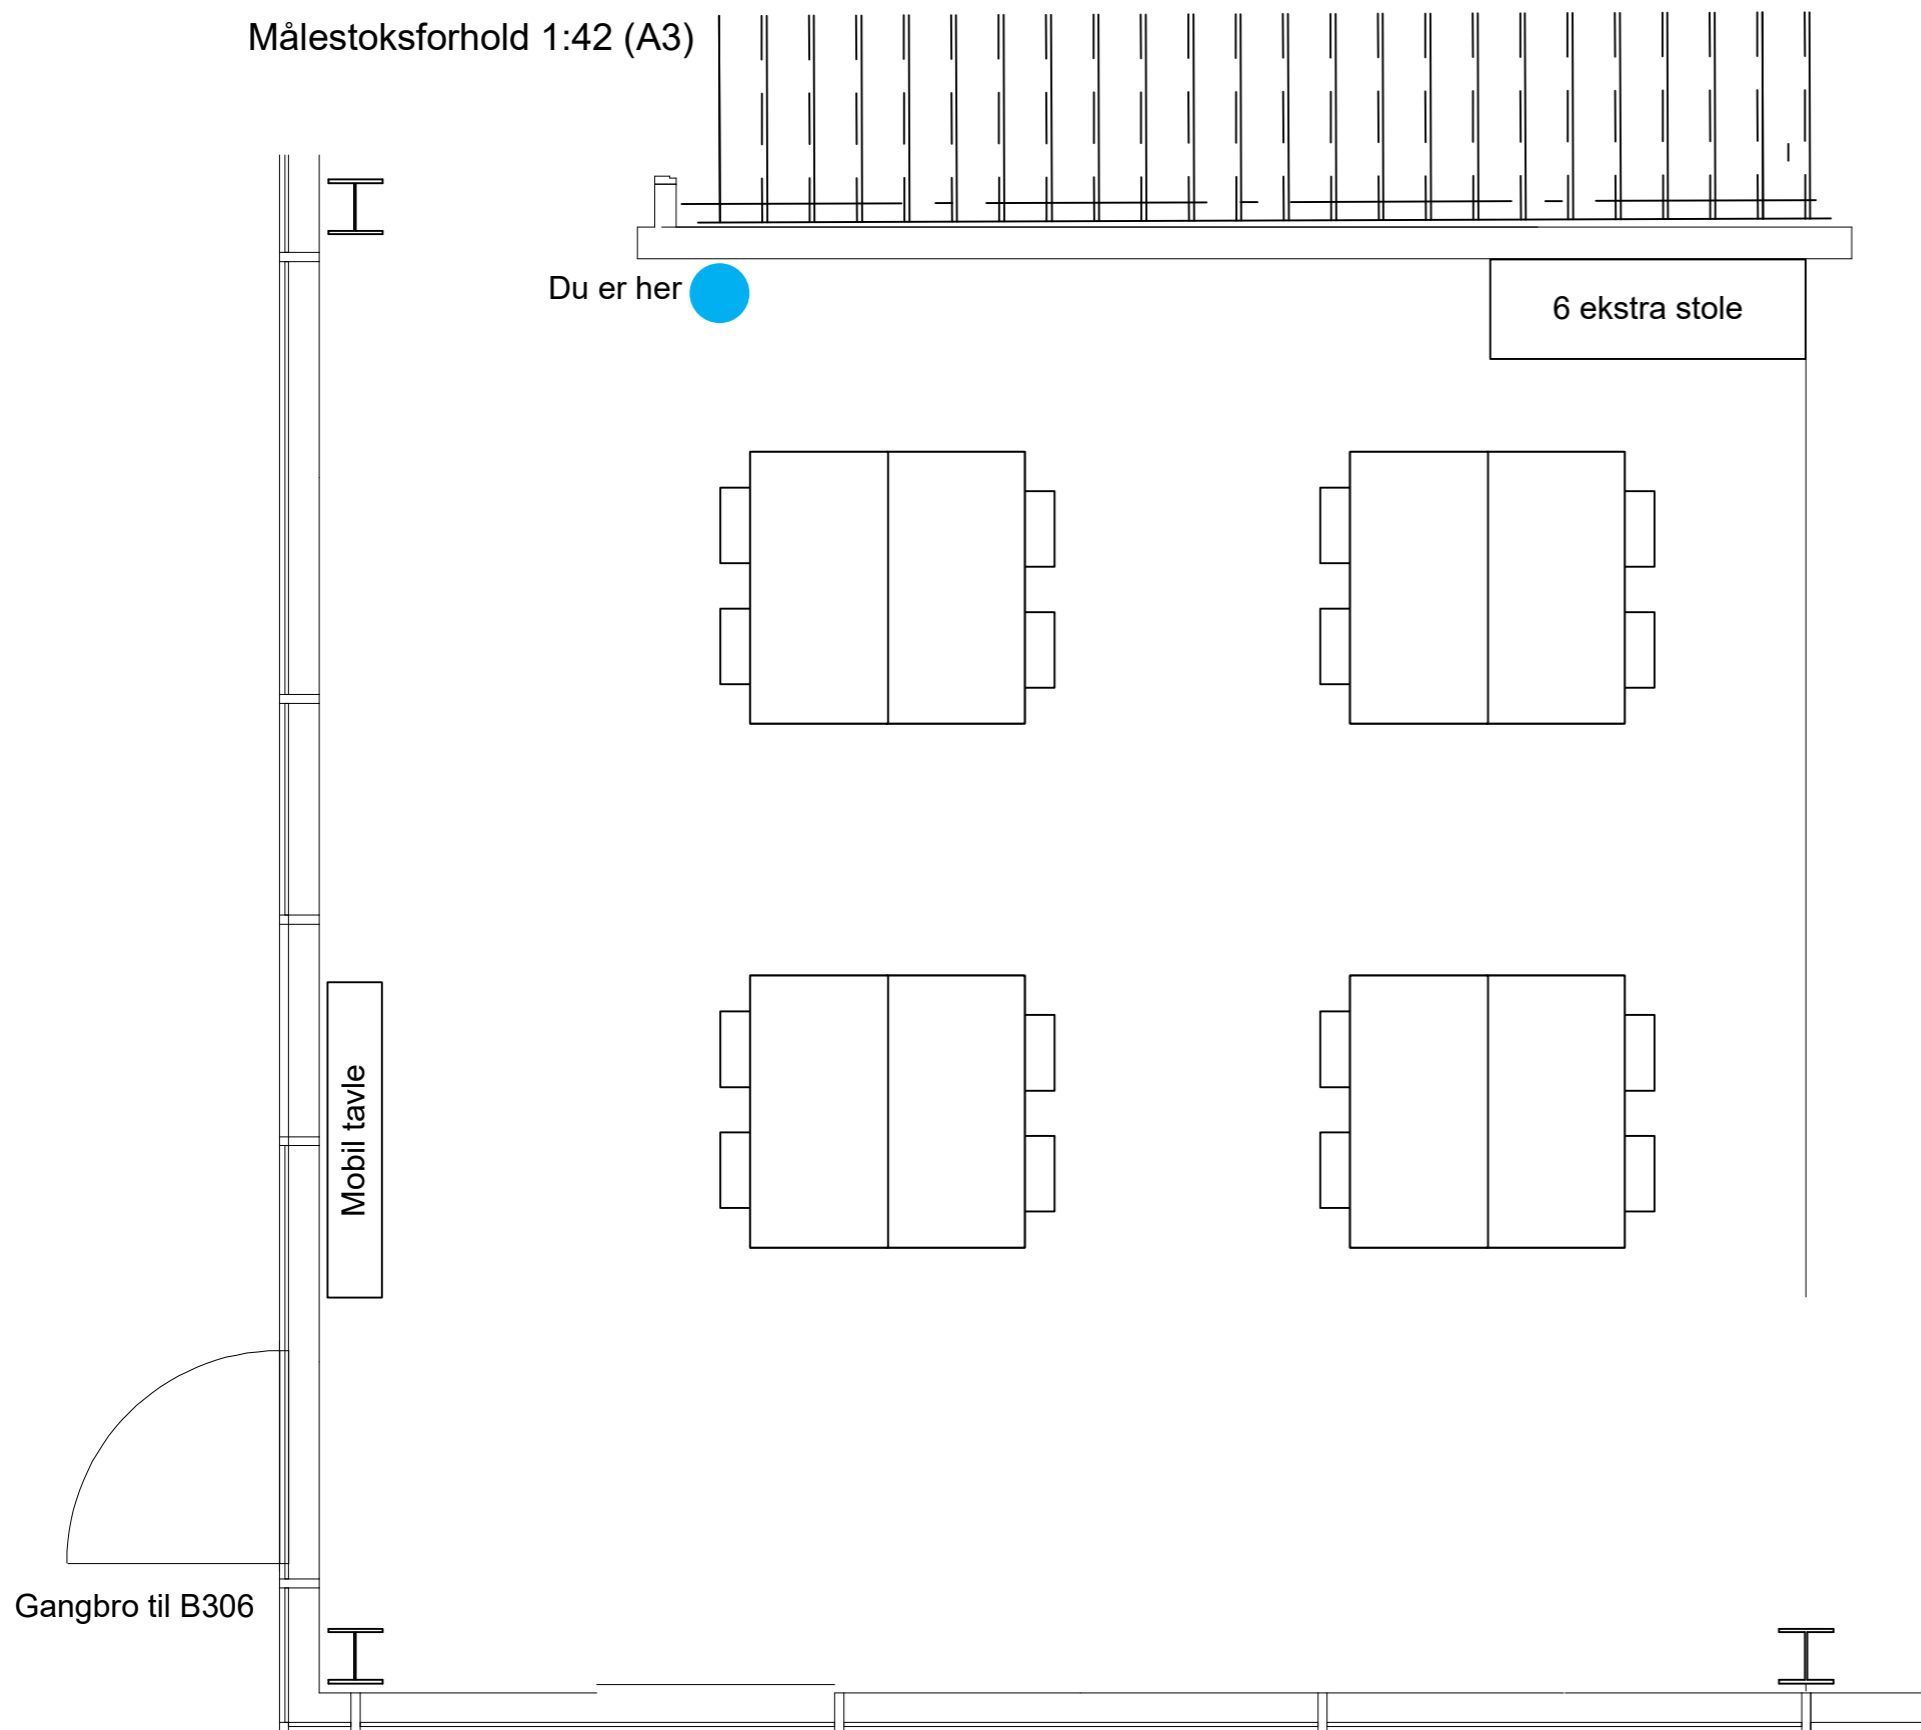

Inventaropstilling:


- 8 store borde (75x150 cm)
- 16 stole + 6 ekstra



Inventaropstillingsplan - Normal drift

Matematiktorvet, Bygning 302, Holdlokale H104 (Aud. 94), 2800 Kgs. Lyngby

Målestoksforhold 1:38 (A3)

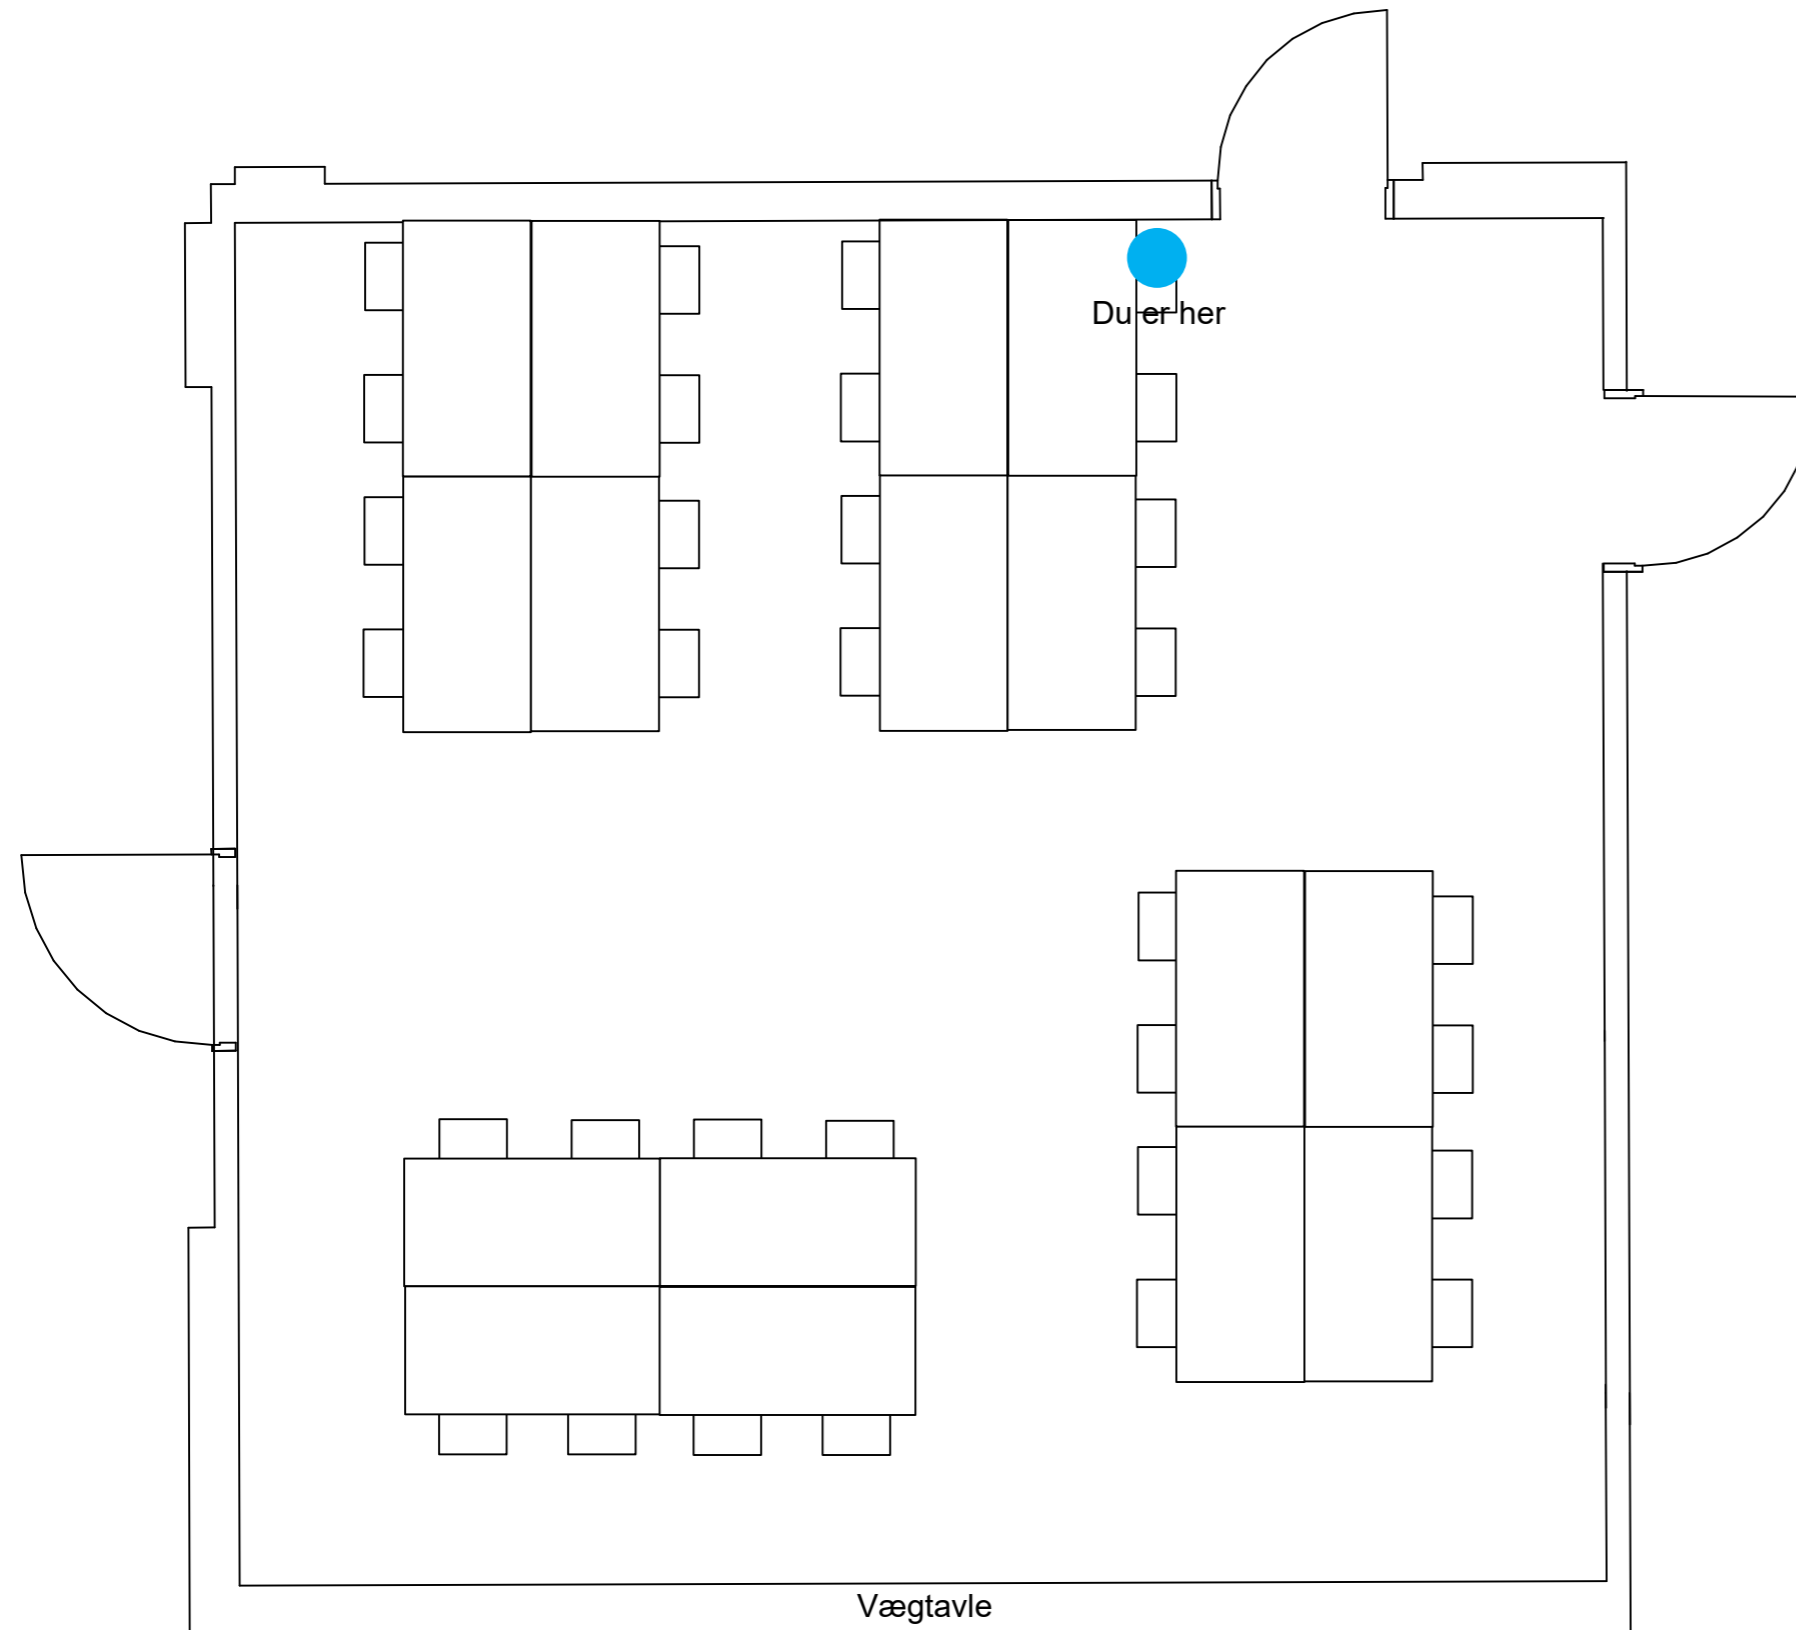

Inventaropstilling:

- 16 små borde (60 x 125 cm)
- 32 stole